





© Copyright 2019. Licensed to Adam Construction.



<div><div>ADAM CONSTRUCTION</div><div>Renovations / Extensions / New Builds / Landscaping</div></div>	Design Name		Designed		Drawing Title			Drawing Number	Scale
	Abbotsford		Roof Plan						
	Company				Drawn				
	Adam Construction. www.adamconstruction.co.nz		Rev.	No:	Date	Description	Initials	Hamish: 0221988235	
Creation Date									

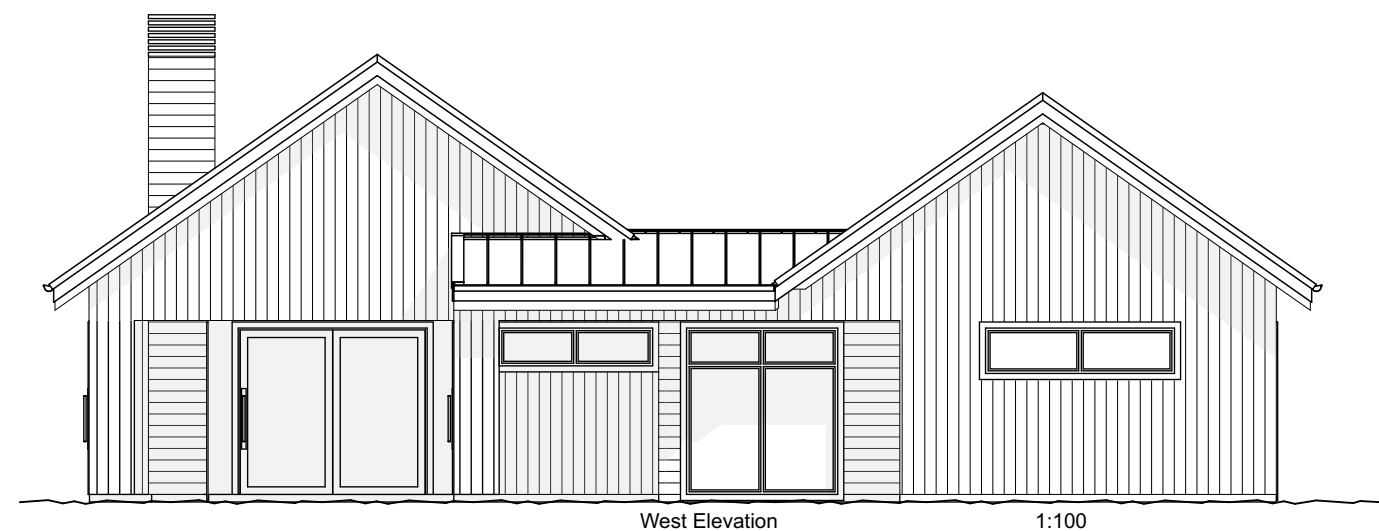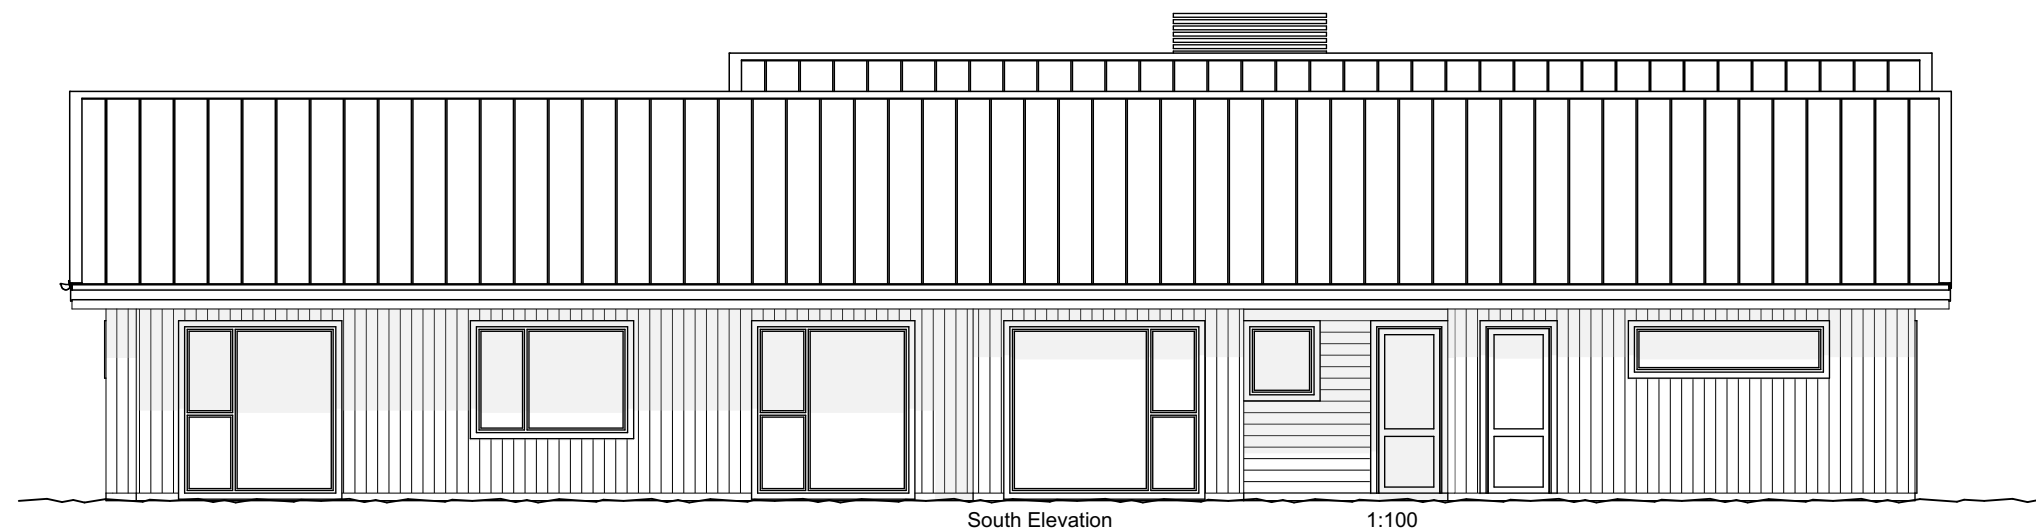



© Copyright 2019. Licensed to Adam Construction.





© Copyright 2019. Licensed to Adam Construction.

<div><div>ADAM CONSTRUCTION</div><div>Renovations / Extensions / New Builds / Landscaping</div></div>	Design Name		Designed		Drawing Title Elevations II			Drawing Number PA.02.2		Scale 1:100		
	Company		Drawn									
	Adam Construction. www.adamconstruction.co.nz		Rev.	No:	Date	Description	Initials	Hamish: 0221988235				
			Creation Date									

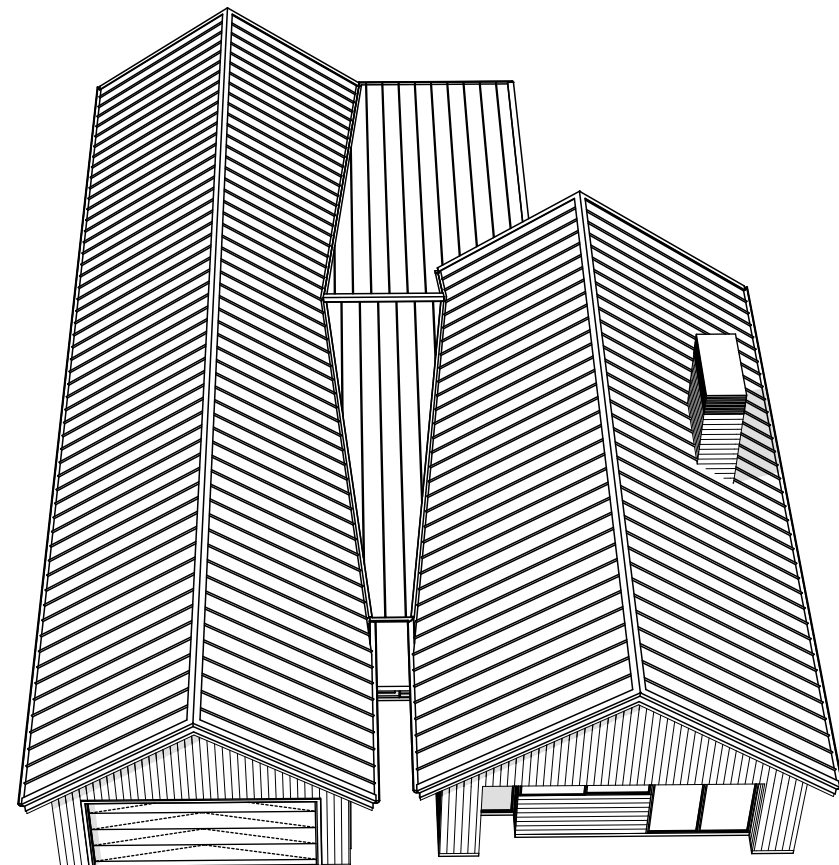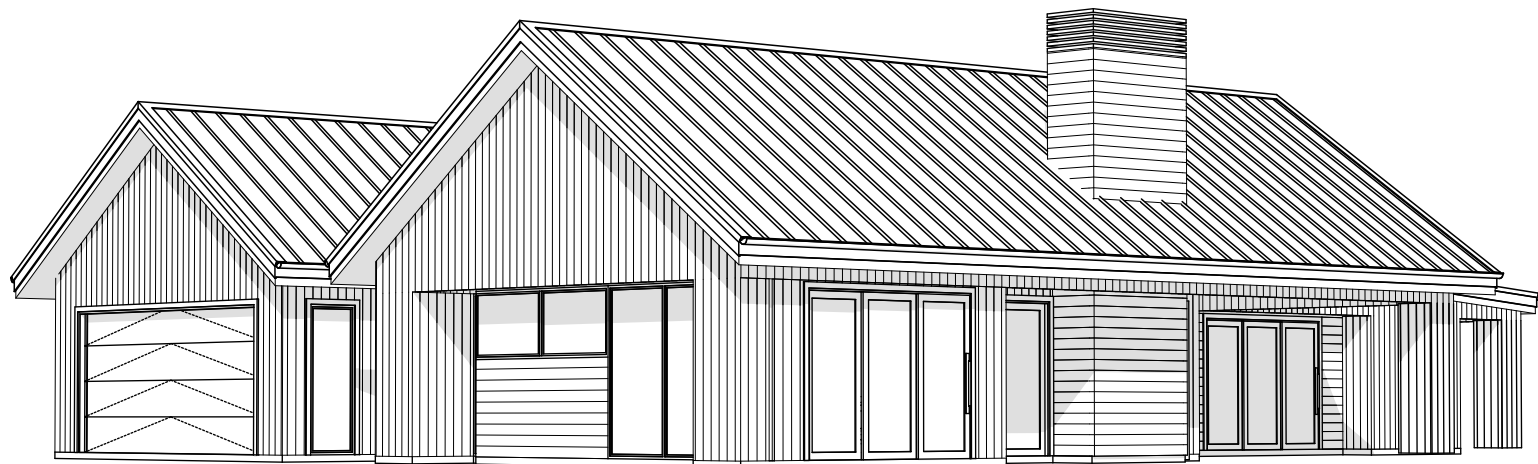Elevations II



© Copyright 2019. Licensed to Adam Construction.

<div><div>ADAM CONSTRUCTION</div><div>Renovations / Extensions / New Builds / Landscaping</div></div>	<div>Design Name</div> <div>Abbotsford</div>		Designed		Drawing Title 3D Perspectives			Drawing Number	Scale
				PA.03.1				N/A	
	<div>Company</div> <div>Adam Construction.</div> <div>www.adamconstruction.co.nz</div>		Drawn						
	Rev.		No:	Date	Description	Initials	Hamish: 0221988235		
Creation Date									