


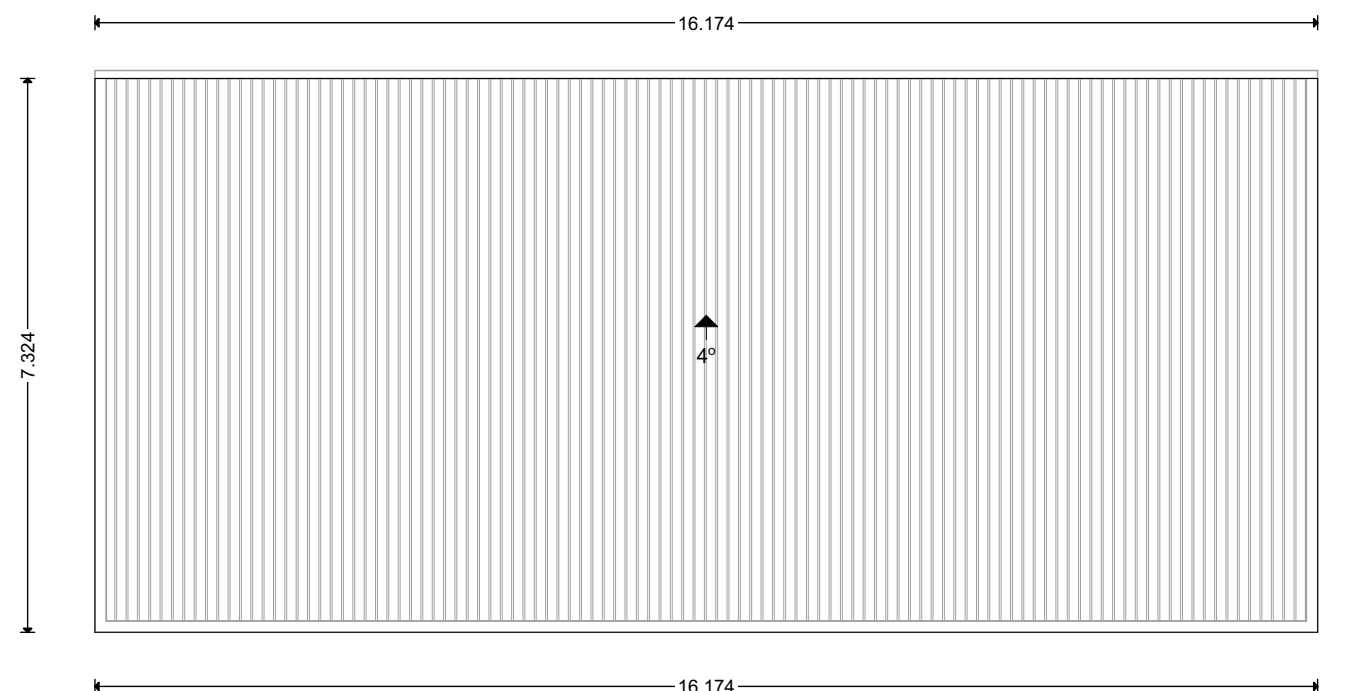





© Copyright 2019. Licensed to Adam Construction.

Roof Surface Area: 119m<sup>2</sup>  
Roof Overhang: N/A








© Copyright 2019. Licensed to Adam Construction.

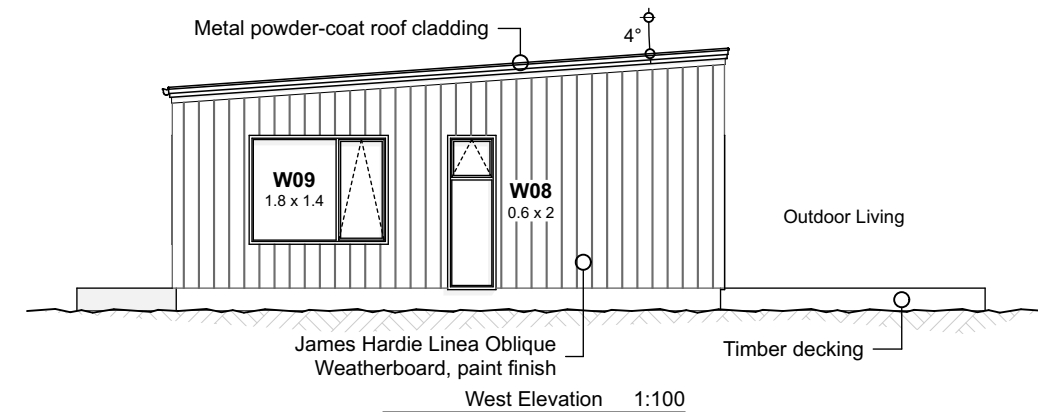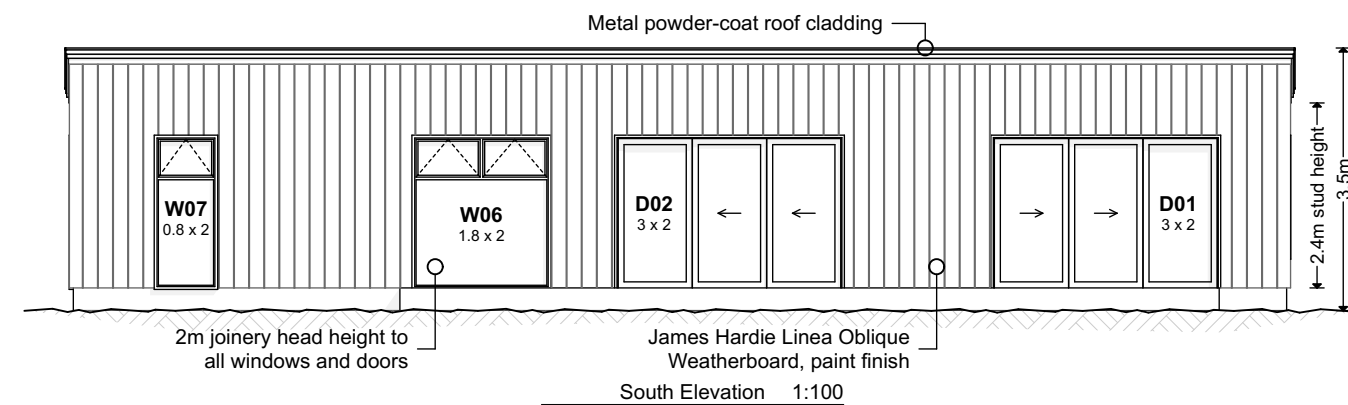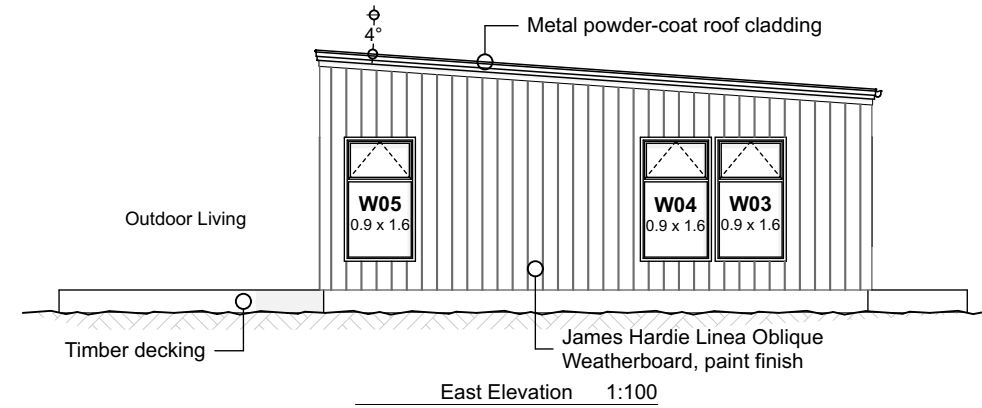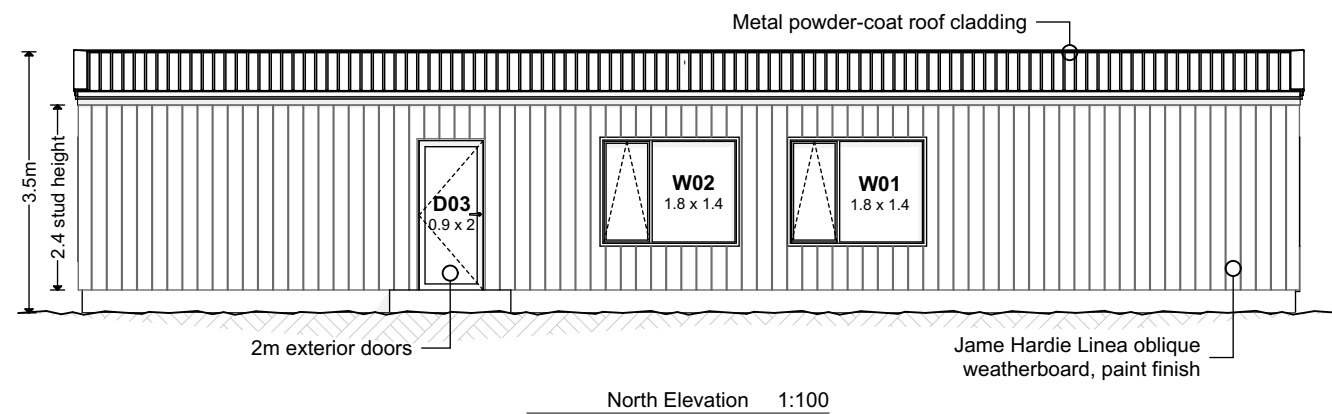

<div><div><div></div><div>ADAM</div><div>CONSTRUCTION</div></div><div>Renovations / Extensions / New Builds / Landscaping</div></div>	Design Name	<div><div>LICENSED BUILDING PRACTITIONER</div><div>BUILDING CONFIDENCE</div></div>	Designed		Drawing Title <b>Roof Plan</b>			Drawing Number		Scale		
	<b>Ahuriri</b>		<b>PA.01.2</b>								<b>1:100</b>	
	Company		Drawn									
	Adam Construction.		Rev.	00	No:	Date	Description	Initials	Hamish: 0221988235			
	<b>www.adamconstruction.co.nz</b>											
	Creation Date											

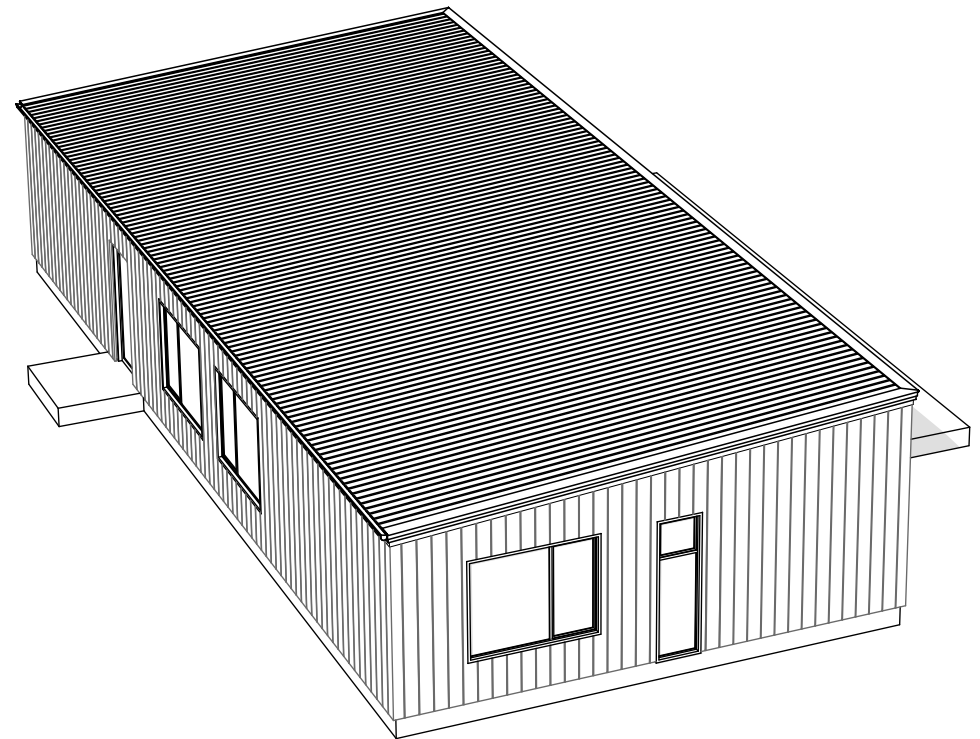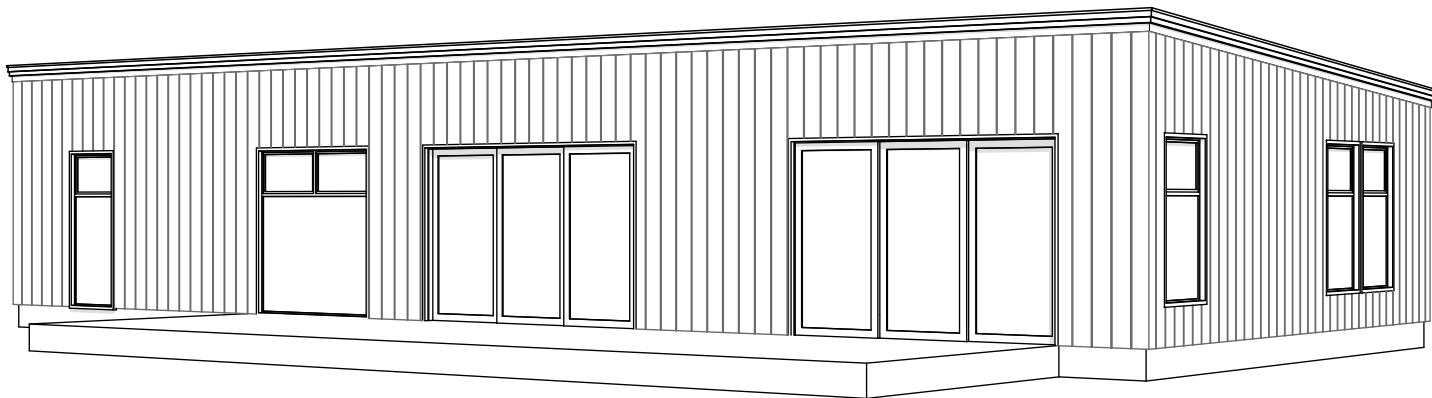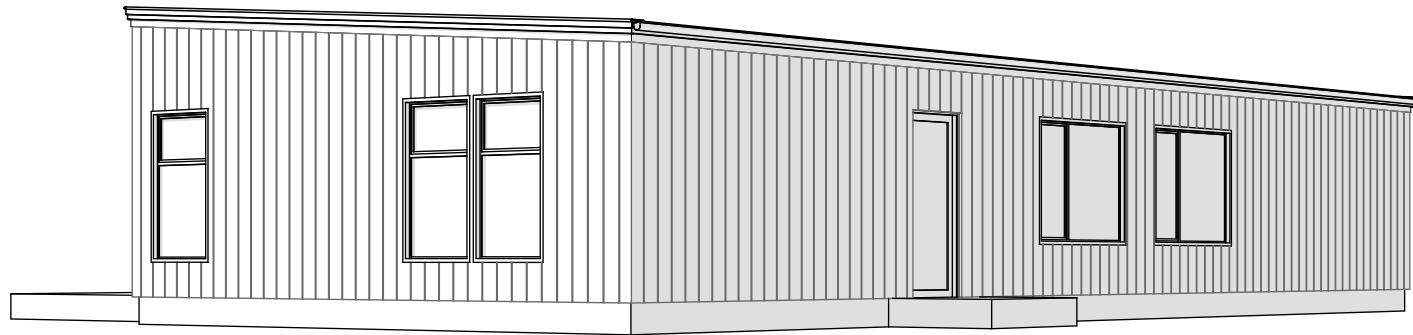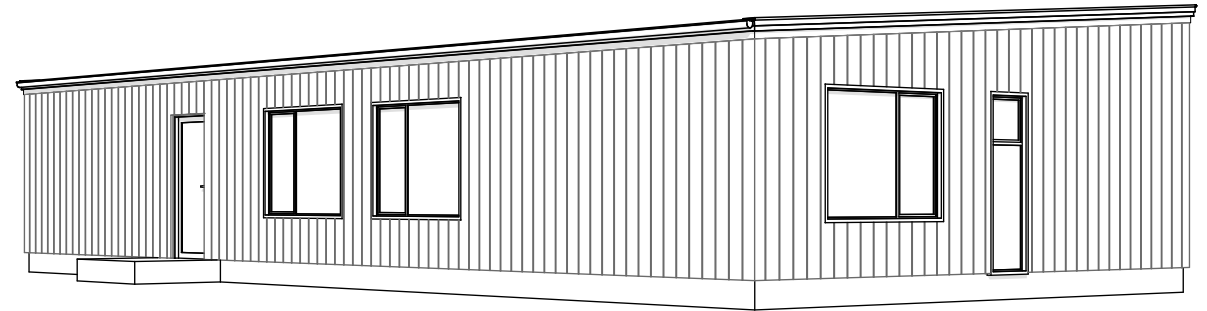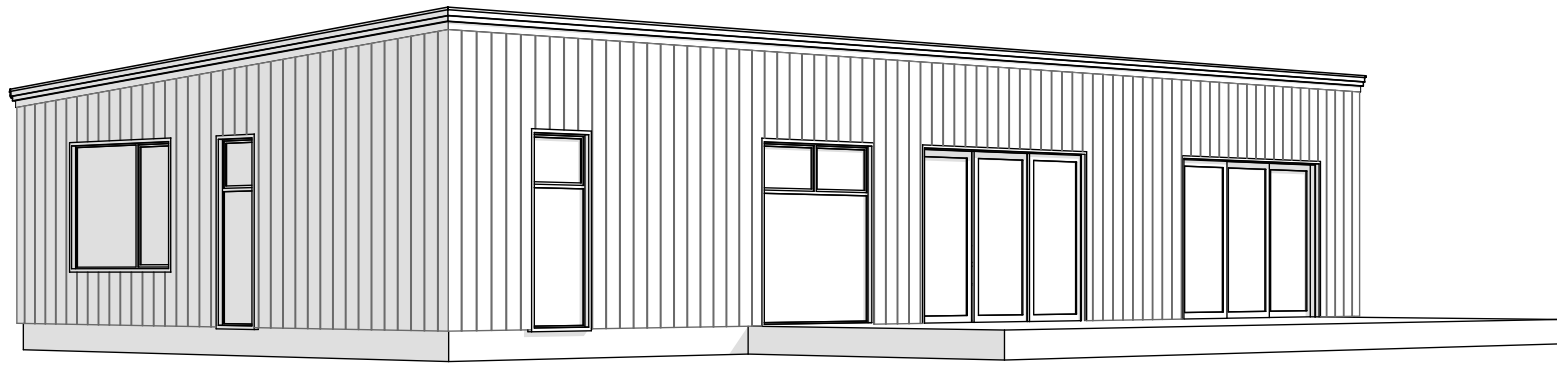

© Copyright 2019. Licensed to Adam Construction.



© Copyright 2019. Licensed to Adam Construction.

<div><div>ADAM CONSTRUCTION</div><div>Renovations / Extensions / New Builds / Landscaping</div></div>	Design Name		Designed		Drawing Title <b>3D Perspectives</b>			Drawing Number	Scale	
	Ahuriri		Drawn					PA.03.1	N/A	
	Company		Rev.	00	No:	Date	Description	Initials	Hamish: 0221988235	
	Adam Construction.									
	www.adamconstruction.co.nz		Creation Date							