


© Copyright 2019. Licensed to Adam Construction.

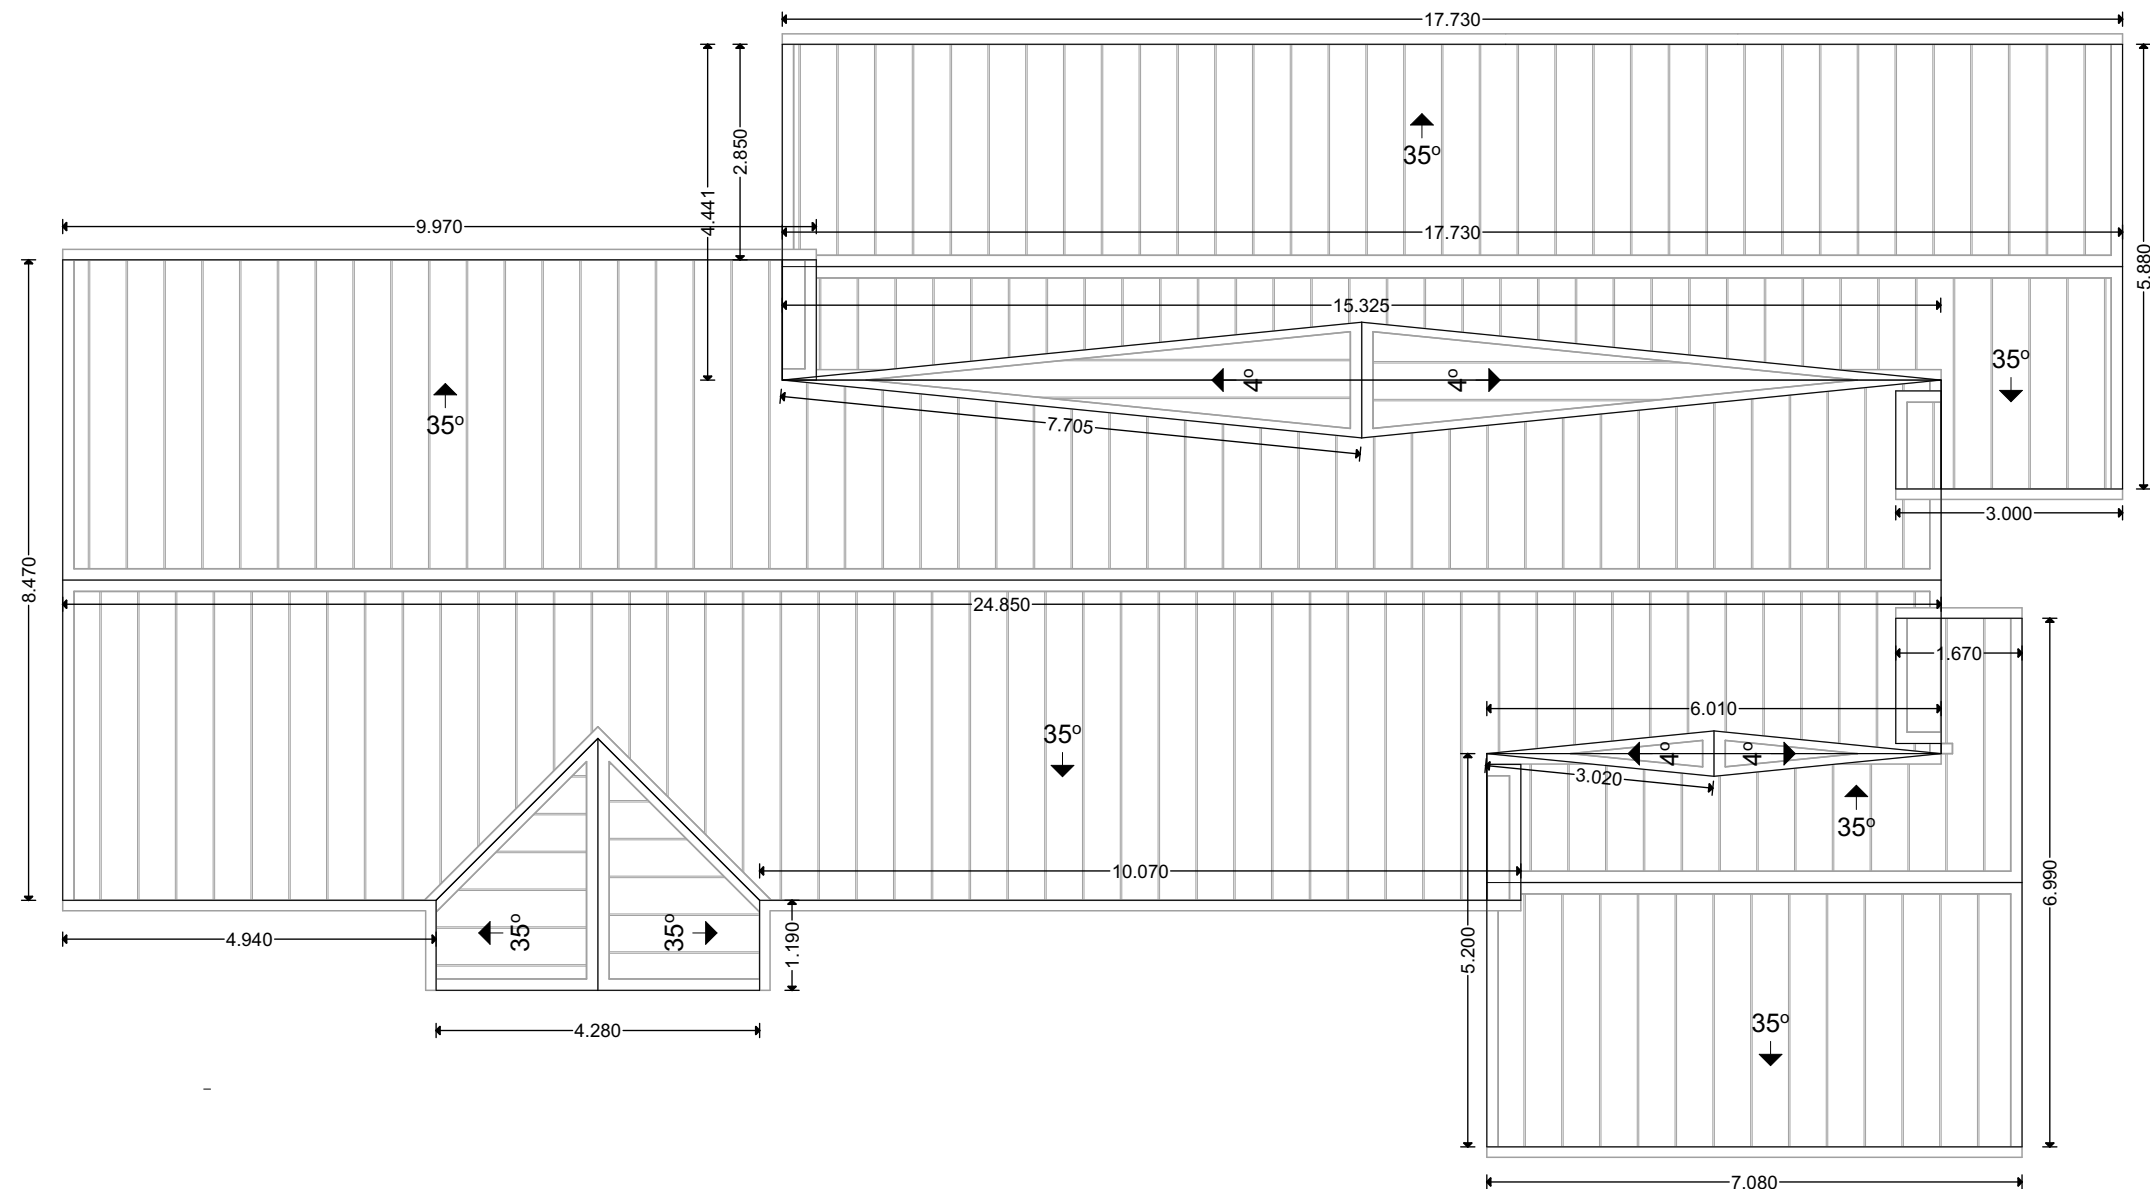

Designed		Drawing Title Ground Floor				Drawing Number PA.01.1		Scale 1:100	
Drawn									
Rev.	00	No:	Date	Description	Initials	Hamish: 0221988235			
Creation Date									



Roof Surface Area: 379m²

Roof Overhang: 450mm







© Copyright 2019. Licensed to Adam Construction.

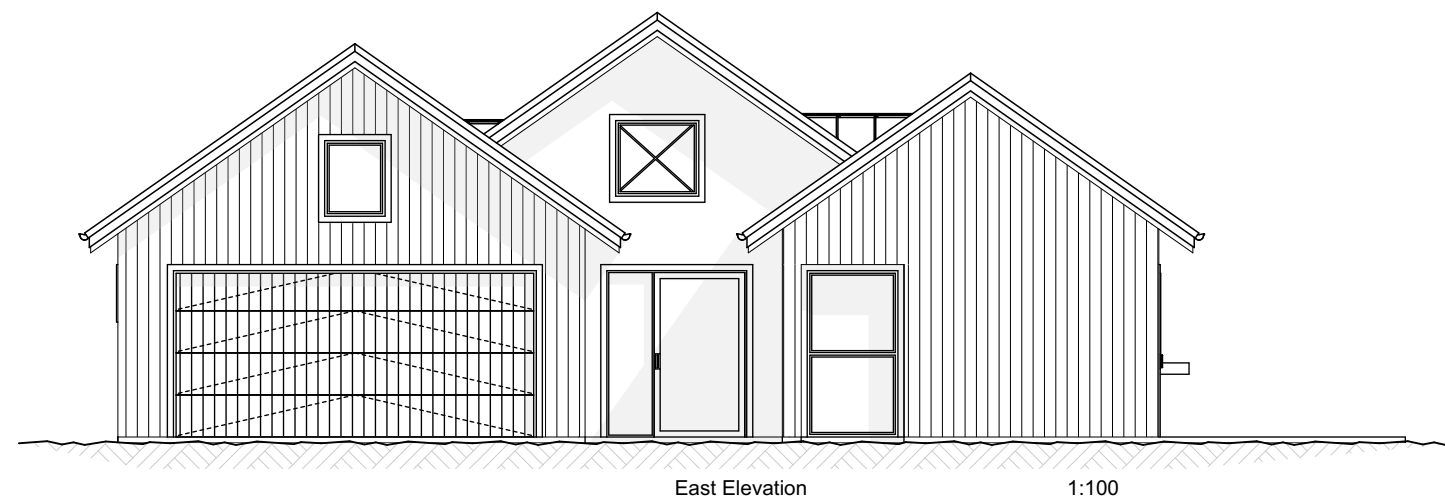
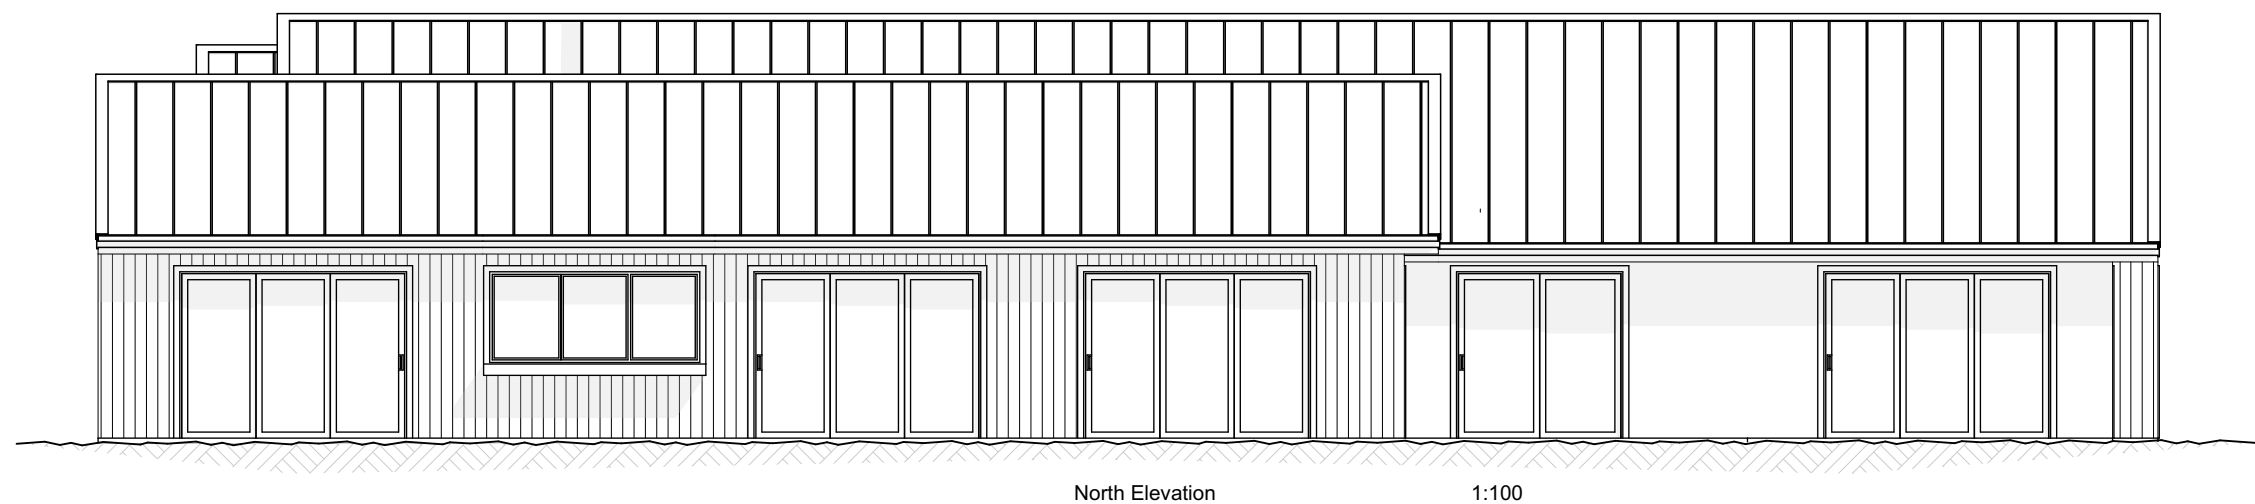
<div><div>ADAM</div><div>CONSTRUCTION</div></div> <div>Renovations / Extensions / New Builds / Landscaping</div>	<div>Design Name</div> <div>Busselton</div>		Designed		Drawing Title <div>Roof Plan</div>			Drawing Number <div>PA.01.2</div>	Scale <div>1:100</div>	
	<div>Company</div> <div>Adam Construction.</div> <div>www.adamconstruction.co.nz</div>		Drawn					<div>Hamish: 0221988235</div>		
	Rev.		00	No:	Date	Description	Initials			
	Creation Date									



© Copyright 2019. Licensed to Adam Construction.

<div>  <div> <div>ADAM</div> <div>CONSTRUCTION</div> </div> <div> Renovations / Extensions / New Builds / Landscaping </div> </div>	<div> <div>Design Name</div> <div>Busselton</div> </div> <div> <div>Company</div> <div>Adam Construction.</div> <div>www.adamconstruction.co.nz</div> </div>		Designed		Drawing Title			Drawing Number	Scale
			Drawn		E-01 Elevations I			PA.02.1	1:100
			Rev.	00	No:	Date	Description	Initials	Hamish: 0221988235
			Creation Date						

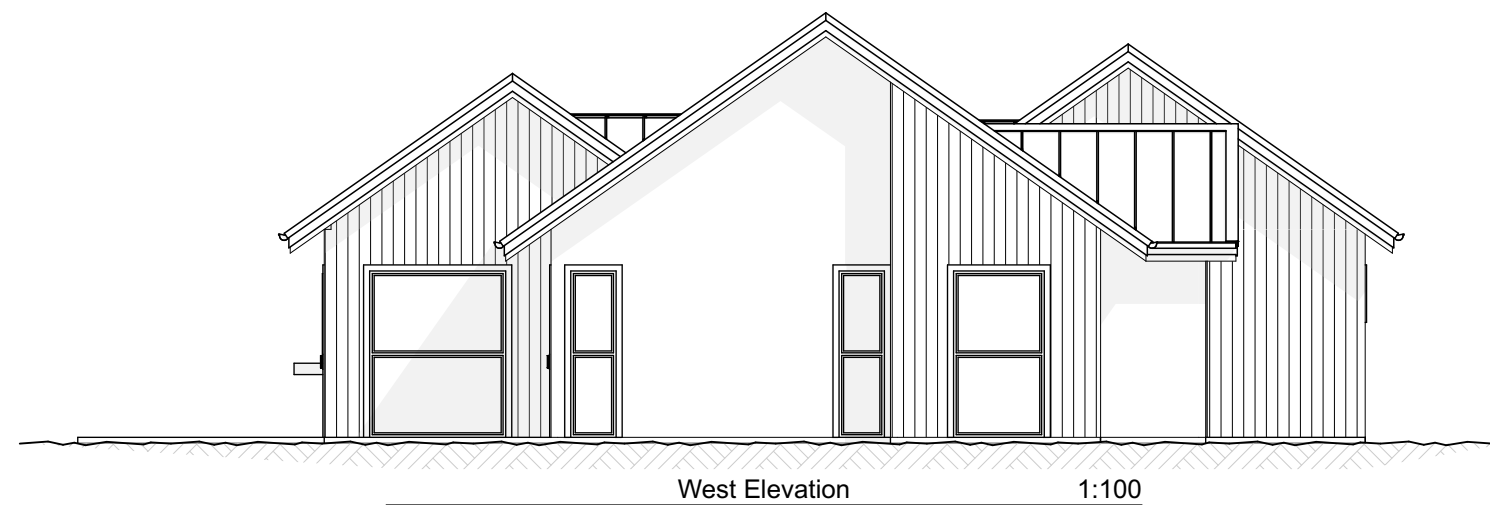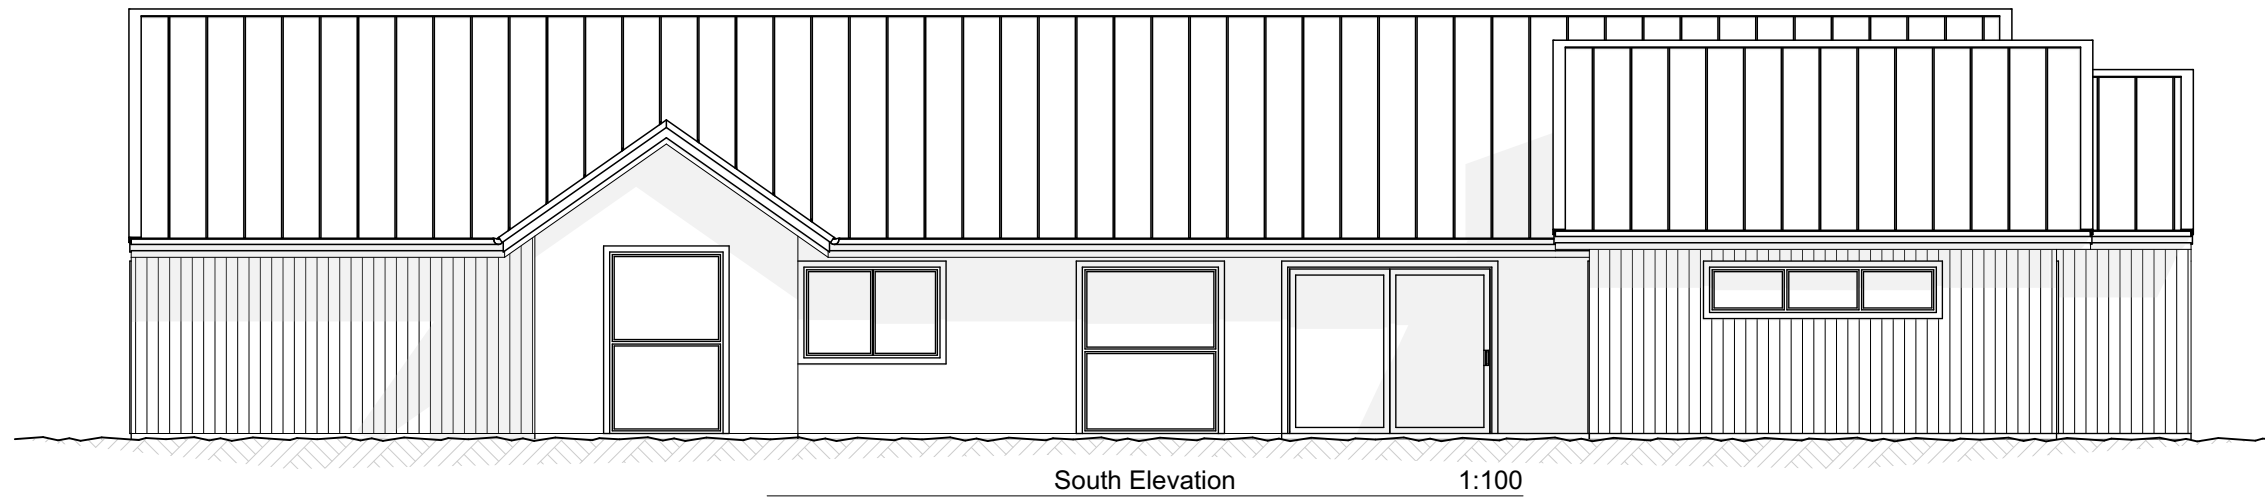

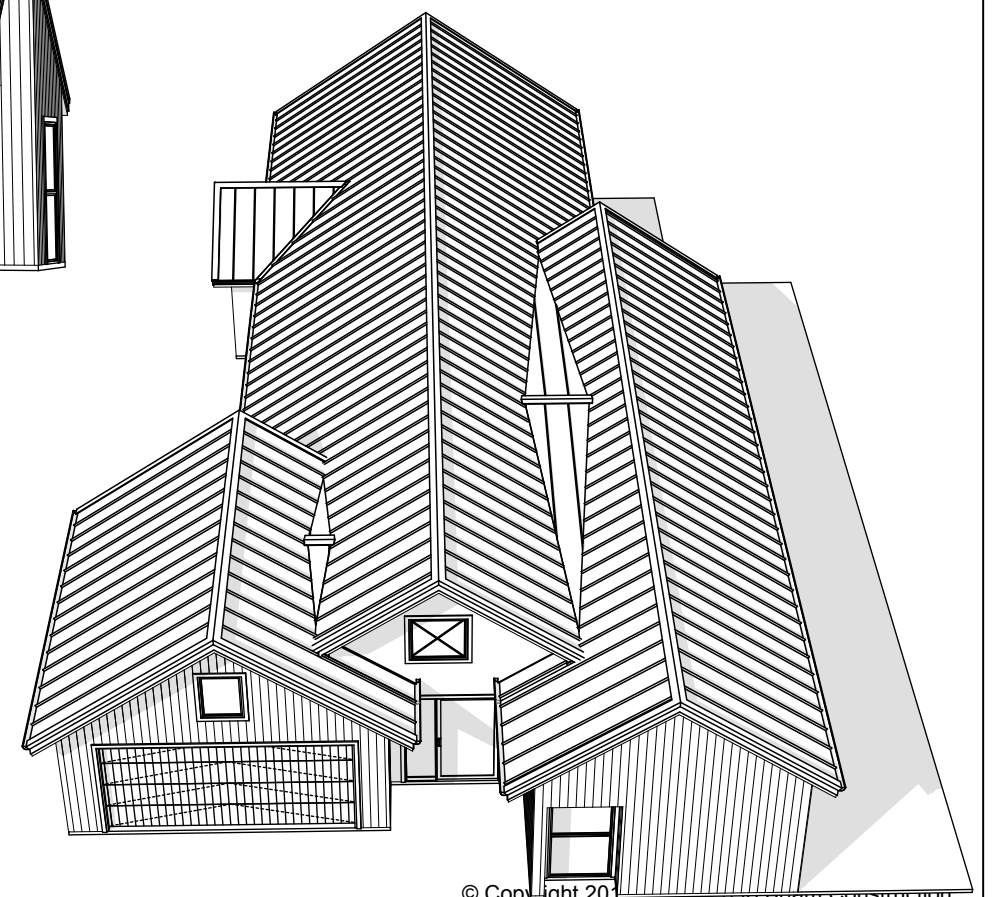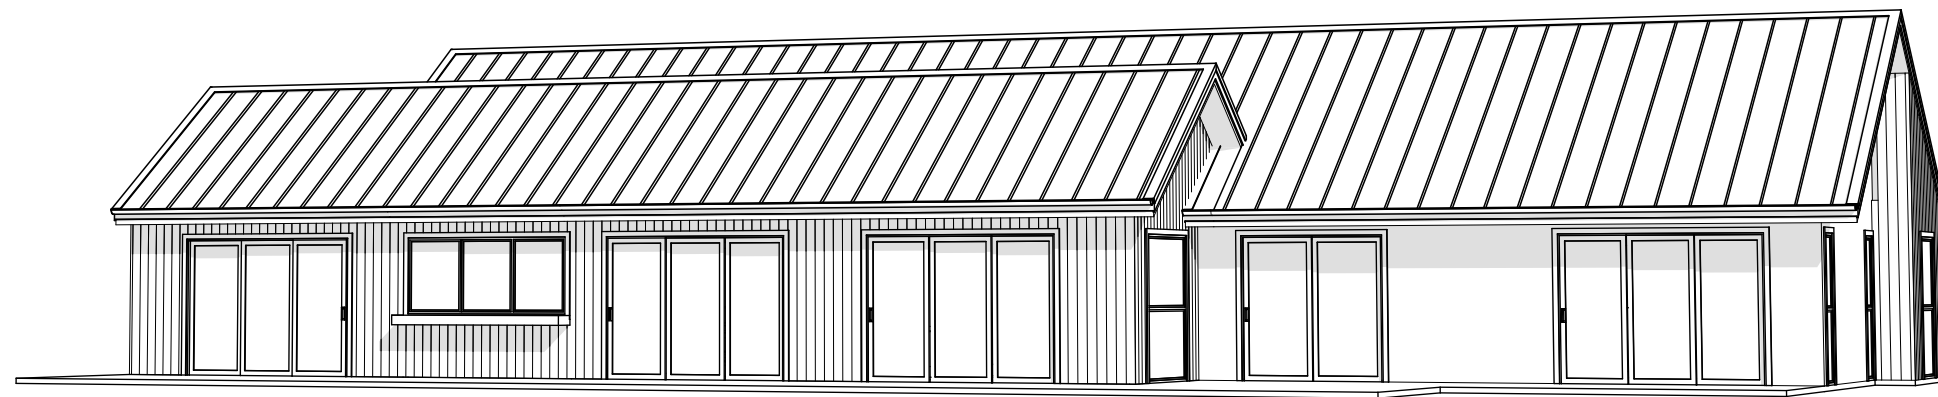

© Copyright 2014. Licensed to Adam Construction.