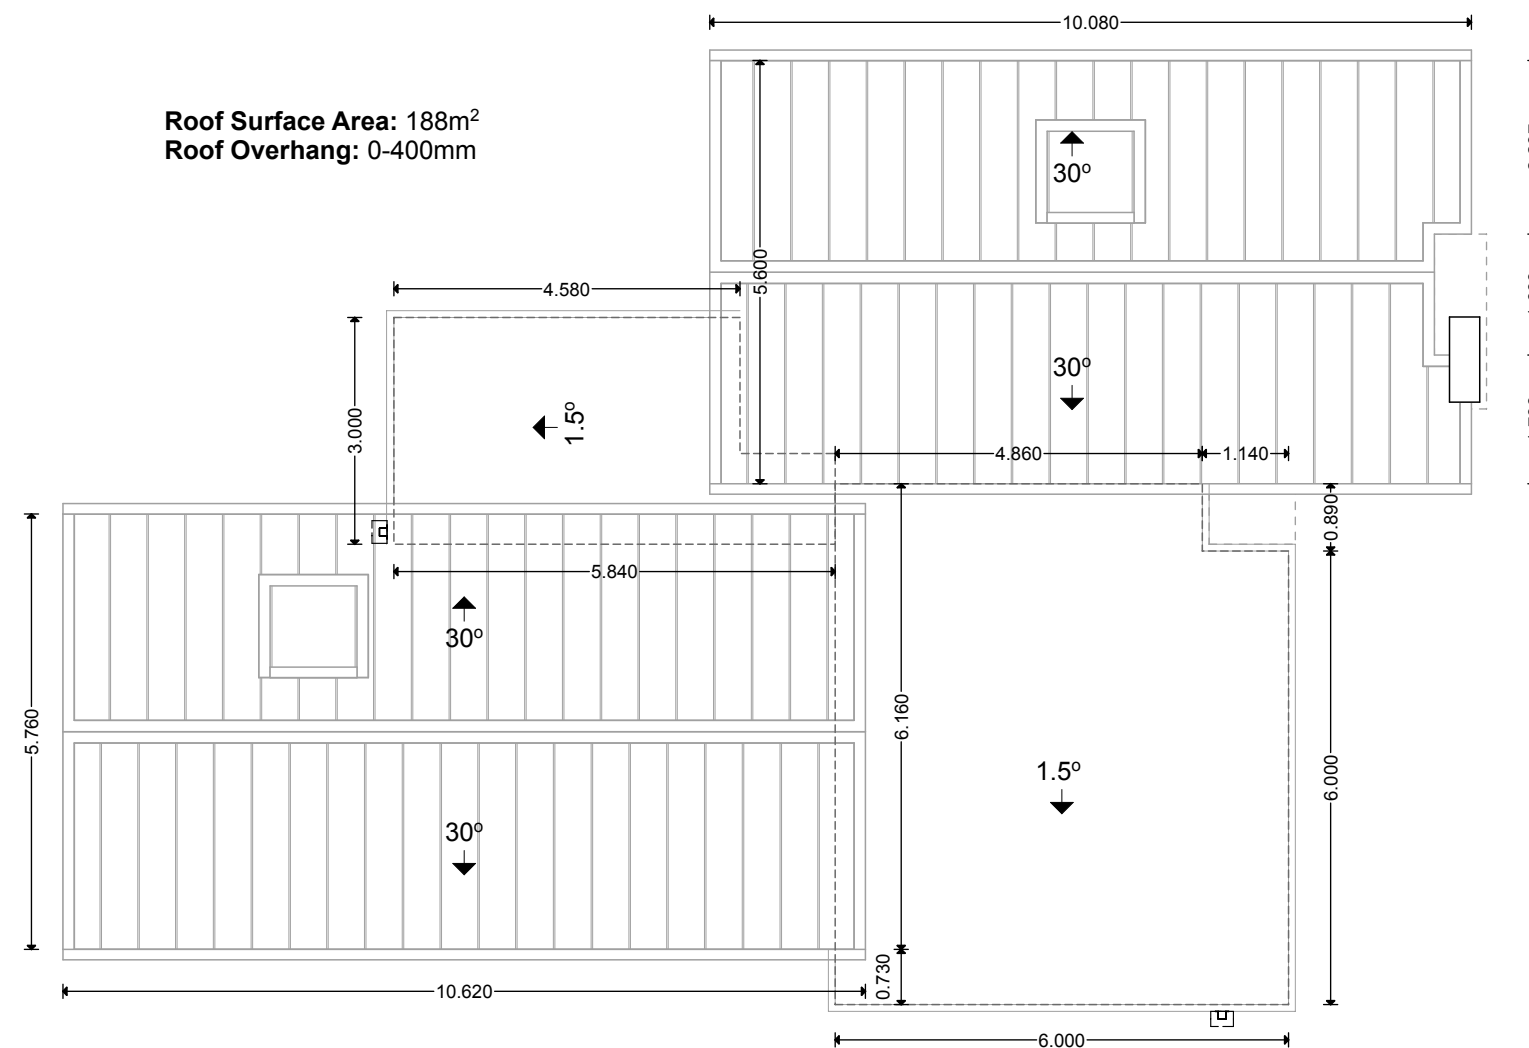


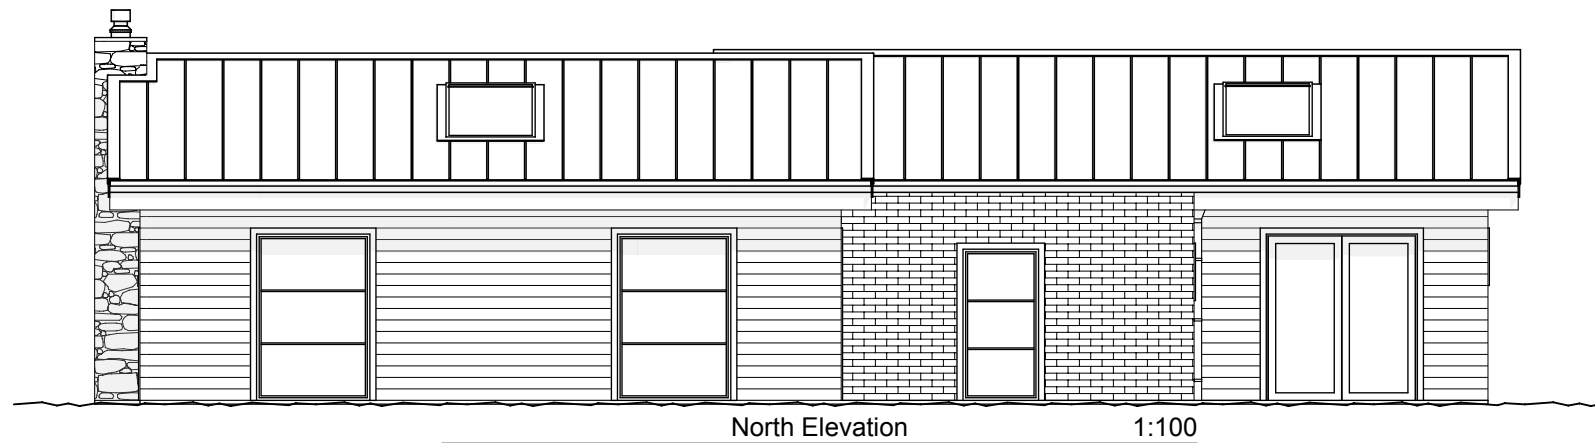


© Copyright 2019. Licensed to Adam Construction.





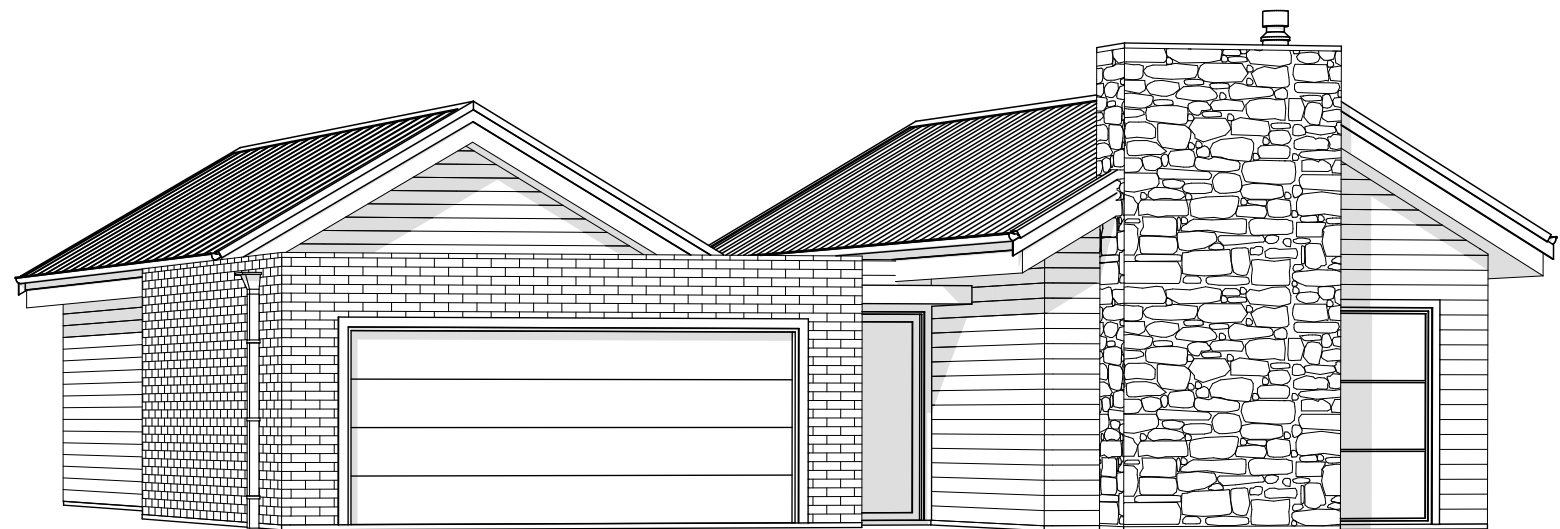
© Copyright 2019. Licensed to Adam Construction.

<div><div>Renovations / Extensions / New Builds / Landscaping</div></div>	<div>Design Name</div> <div>Chaucer</div>		Designed		Drawing Title <div>Roof Plan</div>			Drawing Number <div>PA.01.2</div>	Scale <div>1:100</div>
	<div>Company</div> <div>Adam Construction.</div> <div>www.adamconstruction.co.nz</div>		Drawn						
	Rev.		00	No:	Date	Description	Initials	Hamish: 0221988235	
	Creation Date								





© Copyright 2019. Licensed to Adam Construction.

<div><p>ADAM CONSTRUCTION</p><p>Renovations / Extensions / New Builds / Landscaping</p></div>	Design Name <b>Chaucer</b>		Designed		Drawing Title <b>E-01 Elevations</b>			Drawing Number <b>PA.02.1</b>		Scale <b>1:100</b>	
	Company Adam Construction. <b>www.adamconstruction.co.nz</b>		Drawn					Hamish: 0221988235			
	Rev.		00	No:	Date	Description	Initials				
	Creation Date										



© Copyright 2019. Licensed to Adam Construction.

<div><div>ADAM</div><div>CONSTRUCTION</div><div>Renovations / Extensions / New Builds / Landscaping</div></div>	<div>Design Name</div> <div>Chaucer</div>		Designed		Drawing Title 3D Perspectives			Drawing Number PA.03.1	Scale N/A
	Drawn								
	Rev.		00	No:	Date	Description	Initials	Hamish: 0221988235	
	Creation Date								