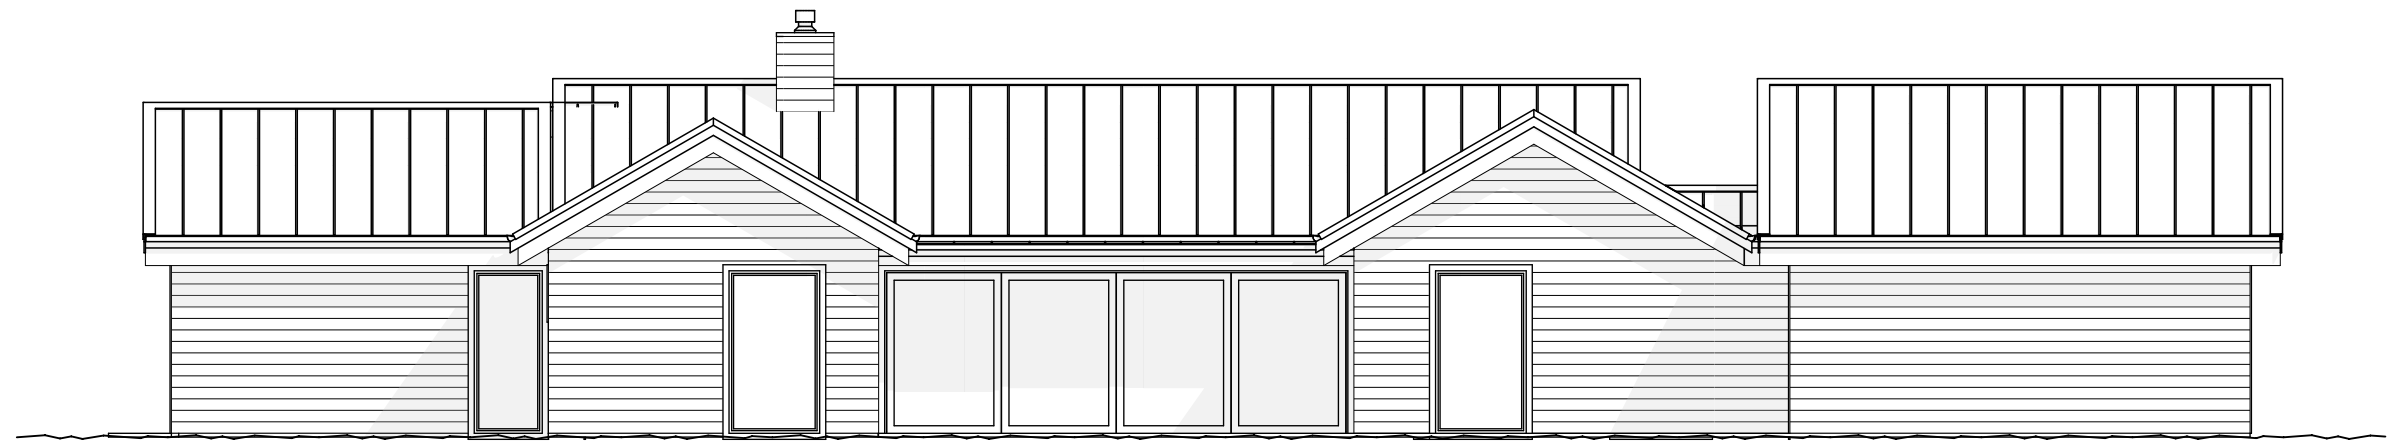


© Copyright 2019. Licensed to Adam Construction.



North Elevation

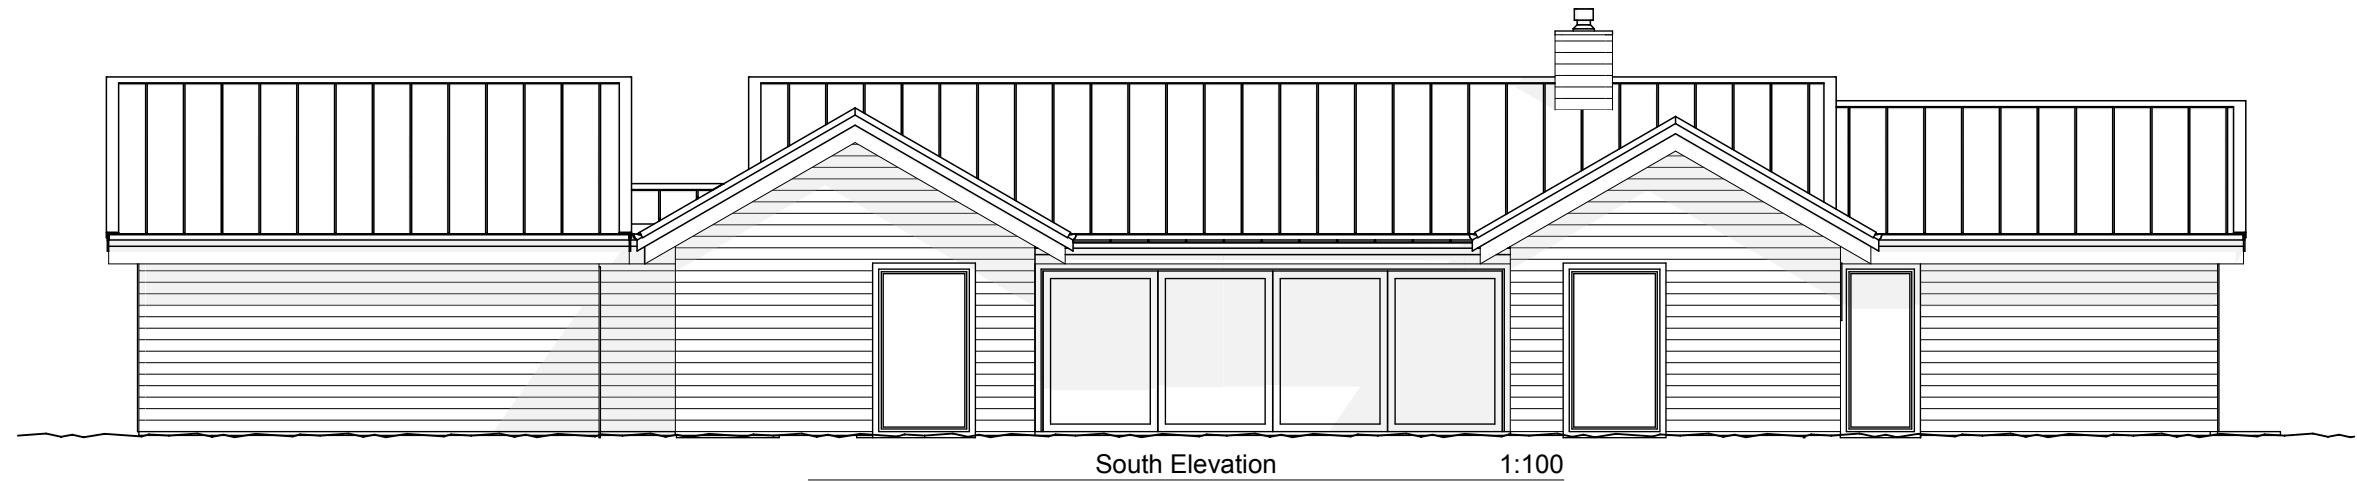
1:100





East Elevation

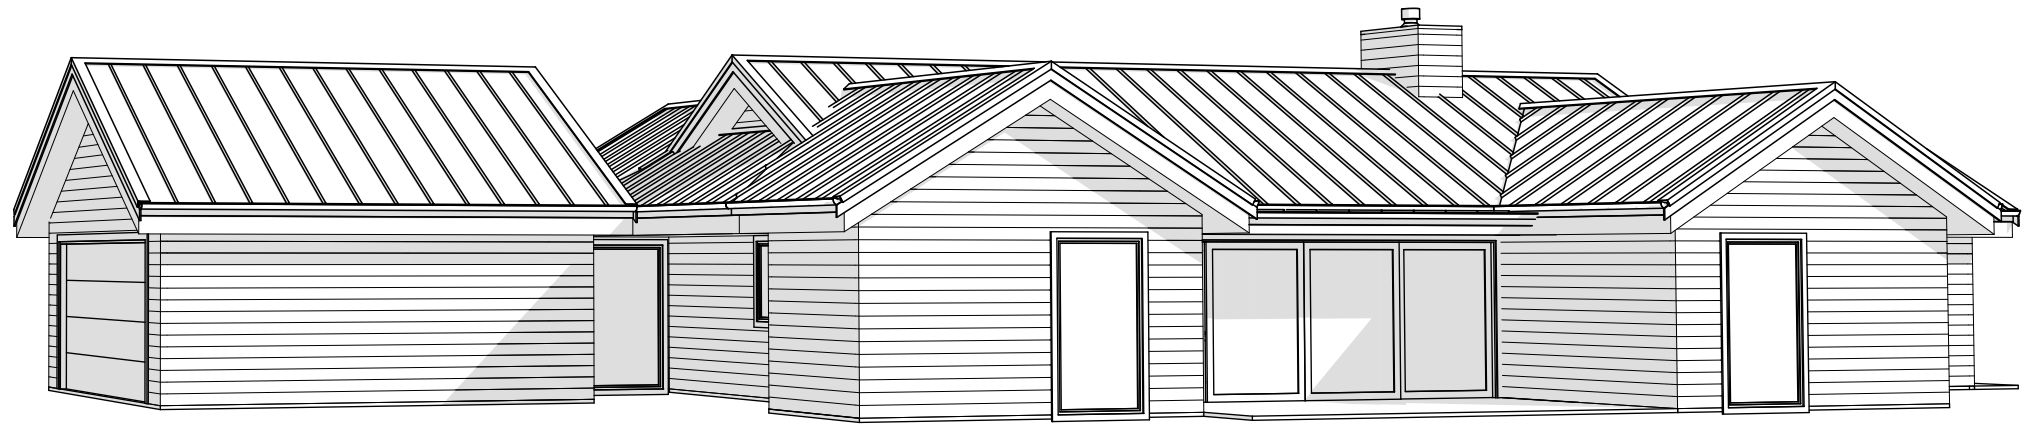
1:100

© Copyright 2019. Licensed to Adam Construction.





© Copyright 2019. Licensed to Adam Construction.

| | | | | | | | | | | | | |
|---|----------------------------------------|---------------------------------------------------------------------------------------|----------------------|-----|---------------|-------------|----------|--------------------|-------|-------|--|--|
| <div><div>ADAM</div><div>CONSTRUCTION</div><div>Renovations / Extensions / New Builds / Landscaping</div></div> | <div>Design Name</div> <div>Cuba</div> |  | Designed | | Drawing Title | | | Drawing Number | | Scale | | |
| | Drawn | | E-03 South Elevation | | | PA.02.2 | | | 1:100 | | | |
| | Rev. | | 00 | No: | Date | Description | Initials | Hamish: 0221988235 | | | | |
| | | | | | | | | | | | | |
| | Creation Date | | | | | | | | | | | |



© Copyright 2019. Licensed to Adam Construction.

| | | | | | | | | | |
|---|----------------------------------------|---------------------------------------------------------------------------------------|----------|-----|----------------------------------|-------------|----------|---------------------------|--------------|
| <div><div>ADAM</div><div>CONSTRUCTION</div><div>Renovations / Extensions / New Builds / Landscaping</div></div> | <div>Design Name</div> <div>Cuba</div> |  | Designed | | Drawing Title 3D Perspectives | | | Drawing Number PA.03.1 | Scale N/A |
| | Drawn | | | | | | | | |
| | Rev. | | 00 | No: | Date | Description | Initials | Hamish: 0221988235 | |
| | | | | | | | | | |
| | Creation Date | | | | | | | | |