

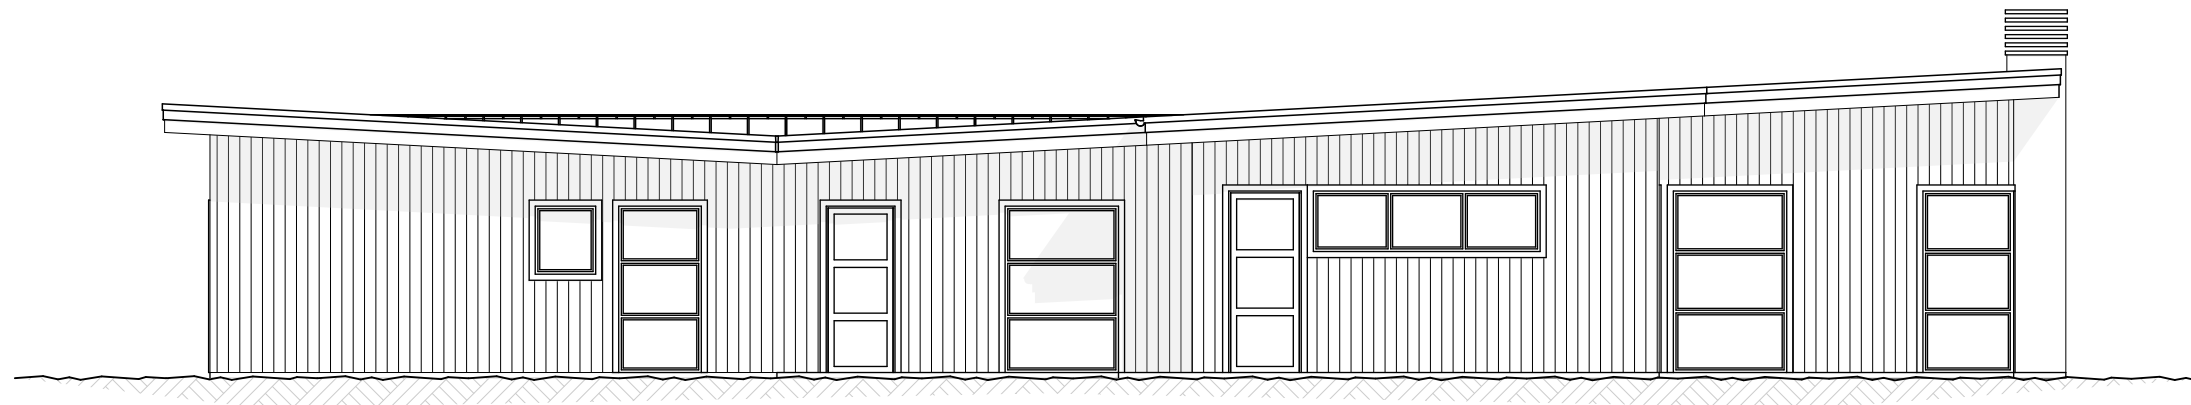


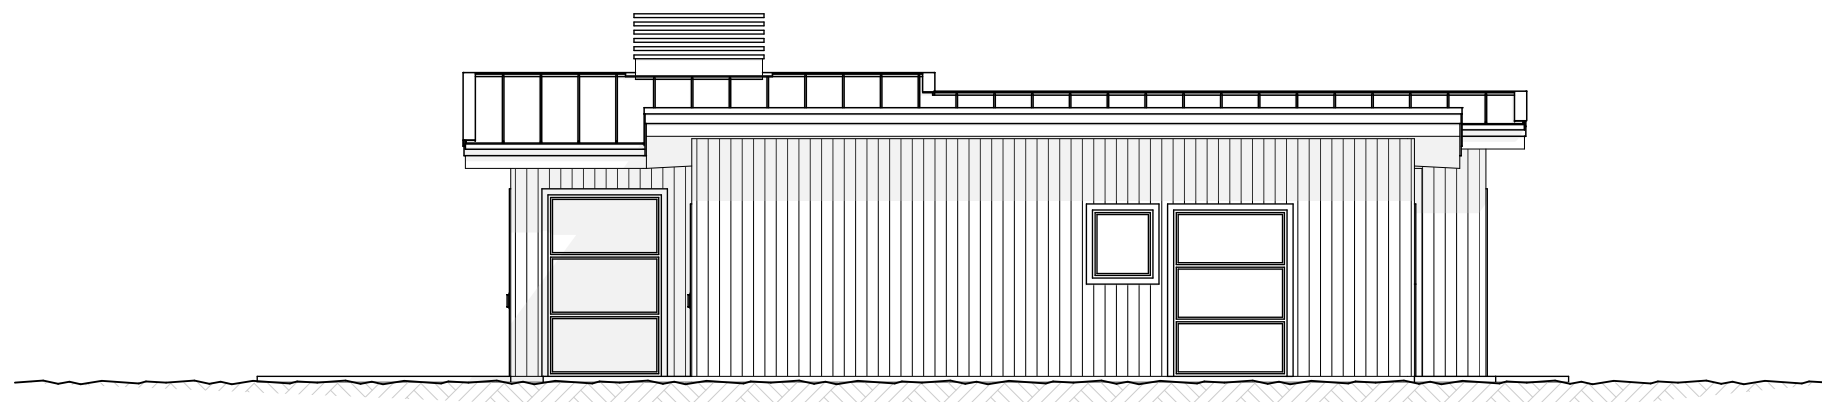
© Copyright 2019. Licensed to Adam Construction.

<div><div>Renovations / Extensions / New Builds / Landscaping</div></div>	<div>Design Name</div> <div>Harker</div>		Designed		Drawing Title			Drawing Number		Scale	
	Drawn		E-01 Elevations I					PA.02.1			1:100
	Rev.		00	No:	Date	Description	Initials	Hamish: 0221988235			
	Creation Date										



South Elevation



1:100



West Elevation

1:100

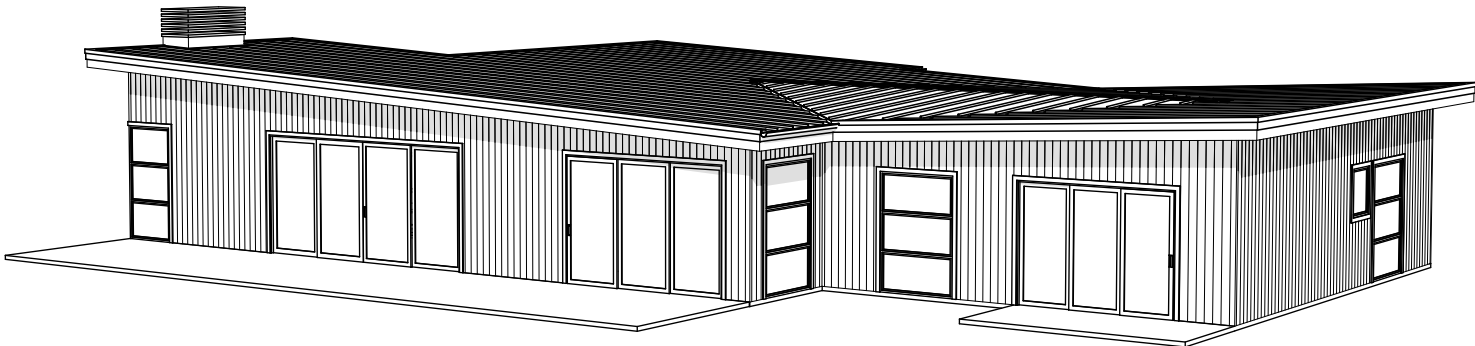
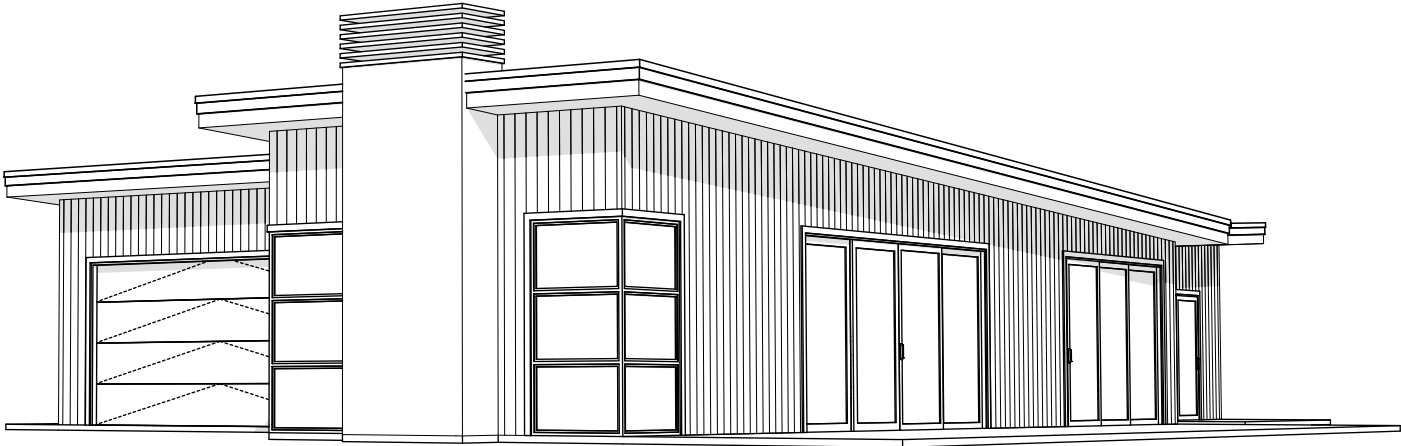
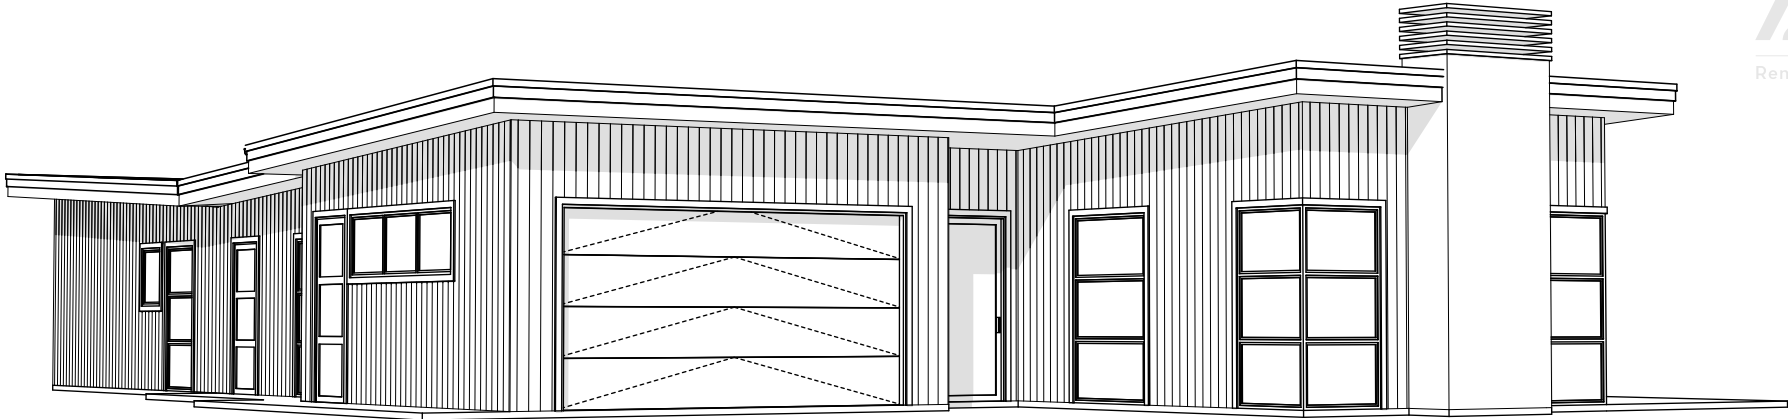
© Copyright 2019. Licensed to Adam Construction.

<div><div>ADAM</div><div>CONSTRUCTION</div><div>Renovations / Extensions / New Builds / Landscaping</div></div>	Design Name		Designed		Drawing Title			Drawing Number	Scale	
	Harker									
	Company			Drawn		E-03 Elevations II			PA.02.2	1:100
	Adam Construction.		Rev.	00	No:					
	www.adamconstruction.co.nz								Hamish: 0221988235	
	Creation Date									



E-03 Elevations II

PA.02.2

1:100



© Copyright 2019. Licensed to Adam Construction.

<div><div>ADAM</div><div>CONSTRUCTION</div><div>Renovations / Extensions / New Builds / Landscaping</div></div>	<div>Design Name</div> <div>Harker</div> <div>Company</div> <div>Adam Construction.</div> <div>www.adamconstruction.co.nz</div>		Designed		Drawing Title			Drawing Number		N/A
	Drawn		3D Perspectives			PA.03.1				
	Rev.		00	No:	Date	Description	Initials	Hamish: 0221988235		
	Creation Date									