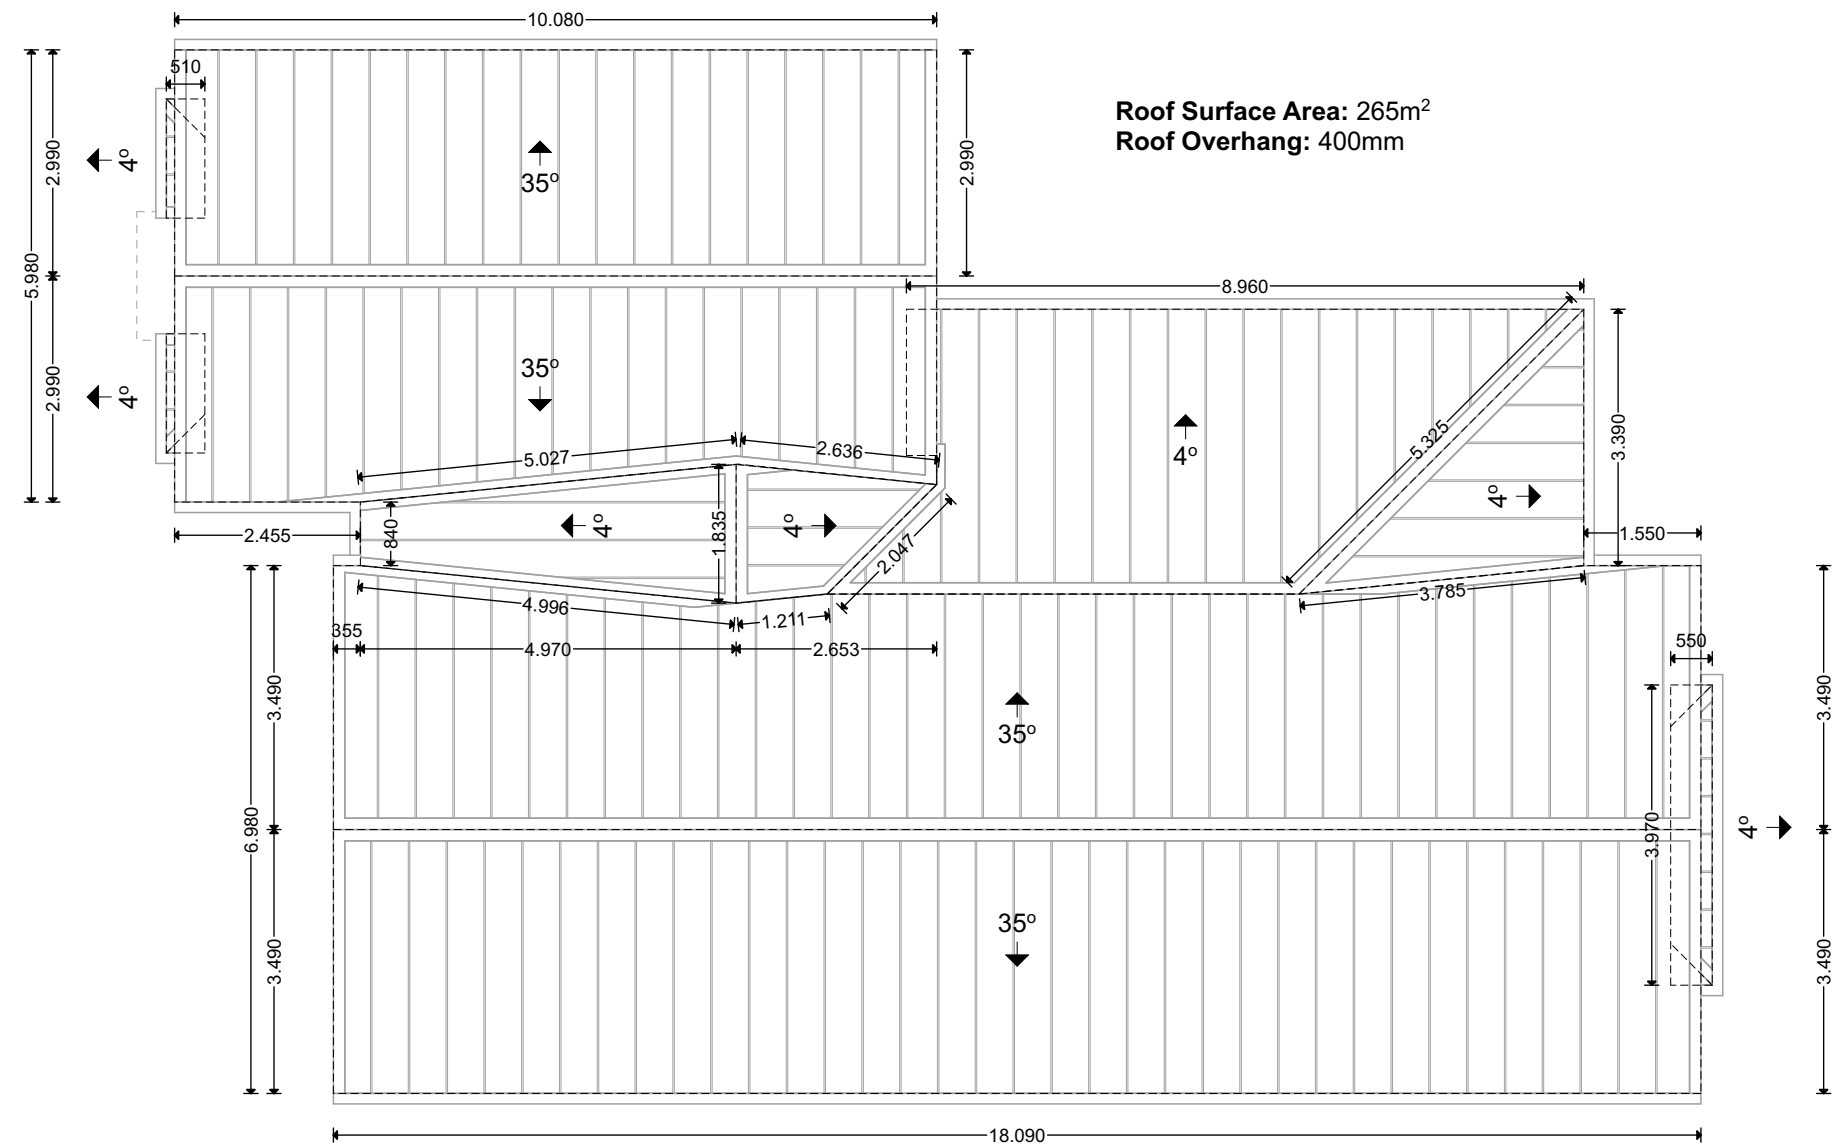


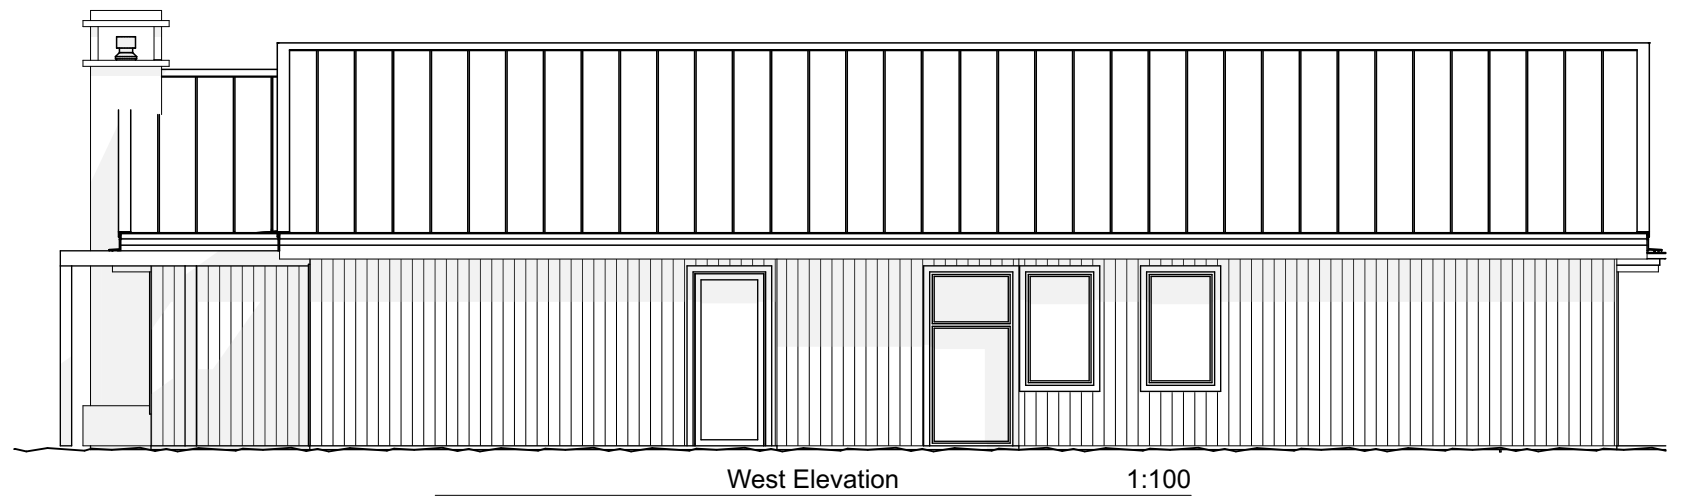
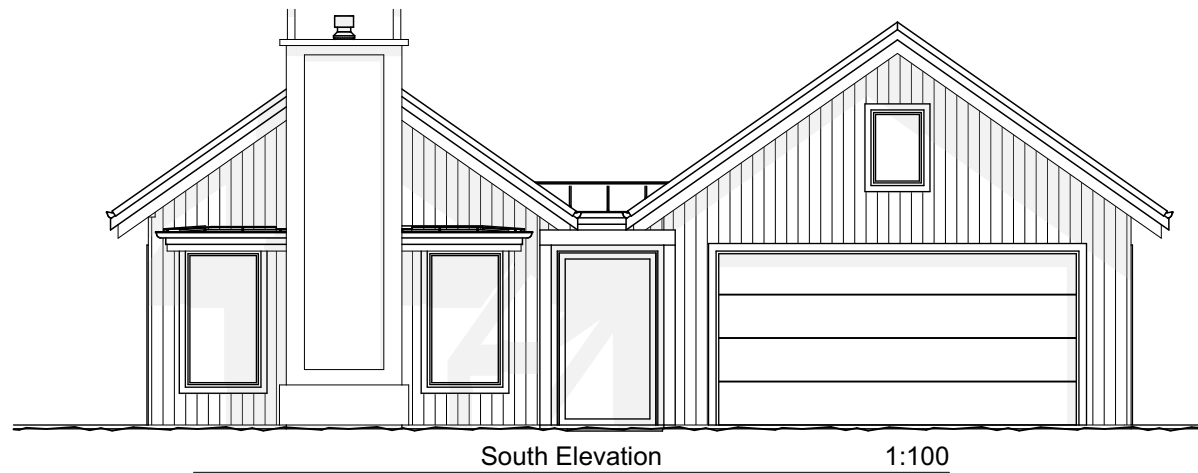
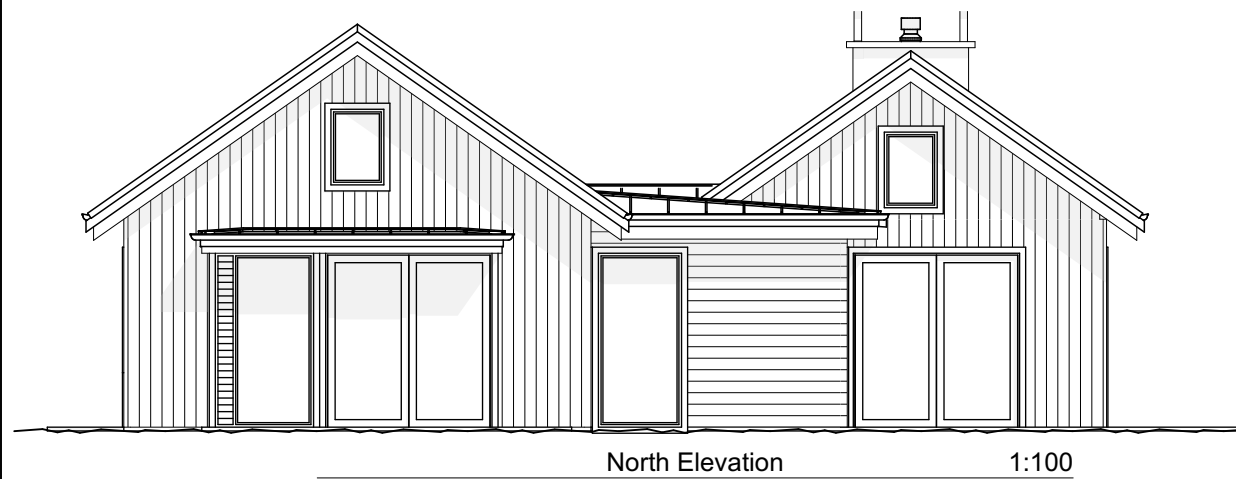


© Copyright 2019. Licensed to Adam Construction.





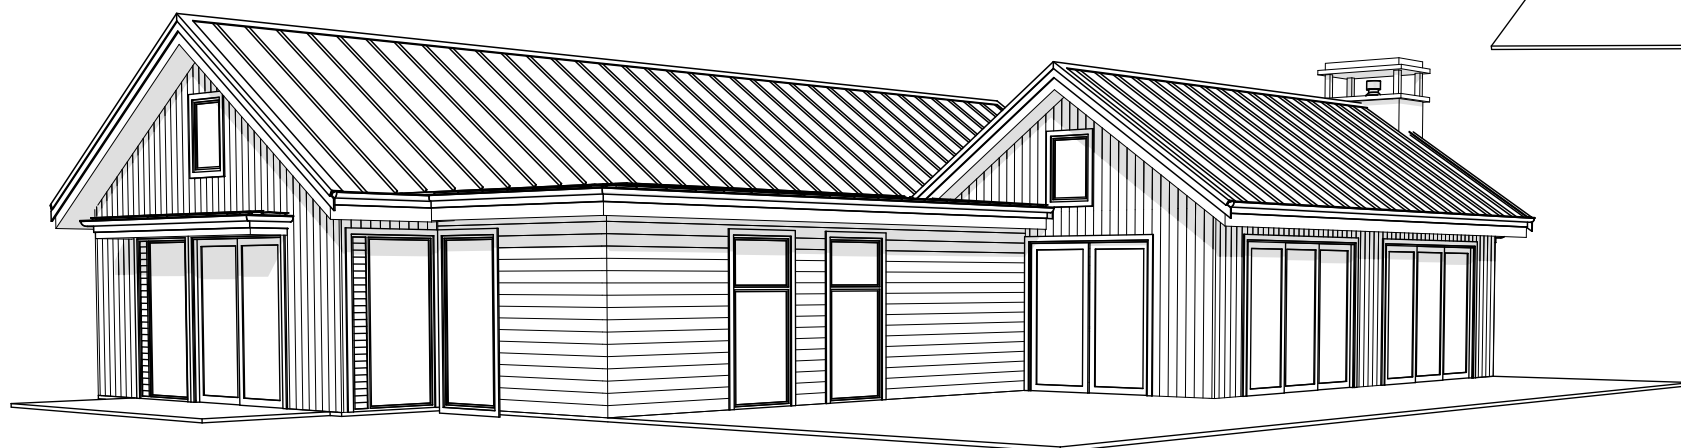
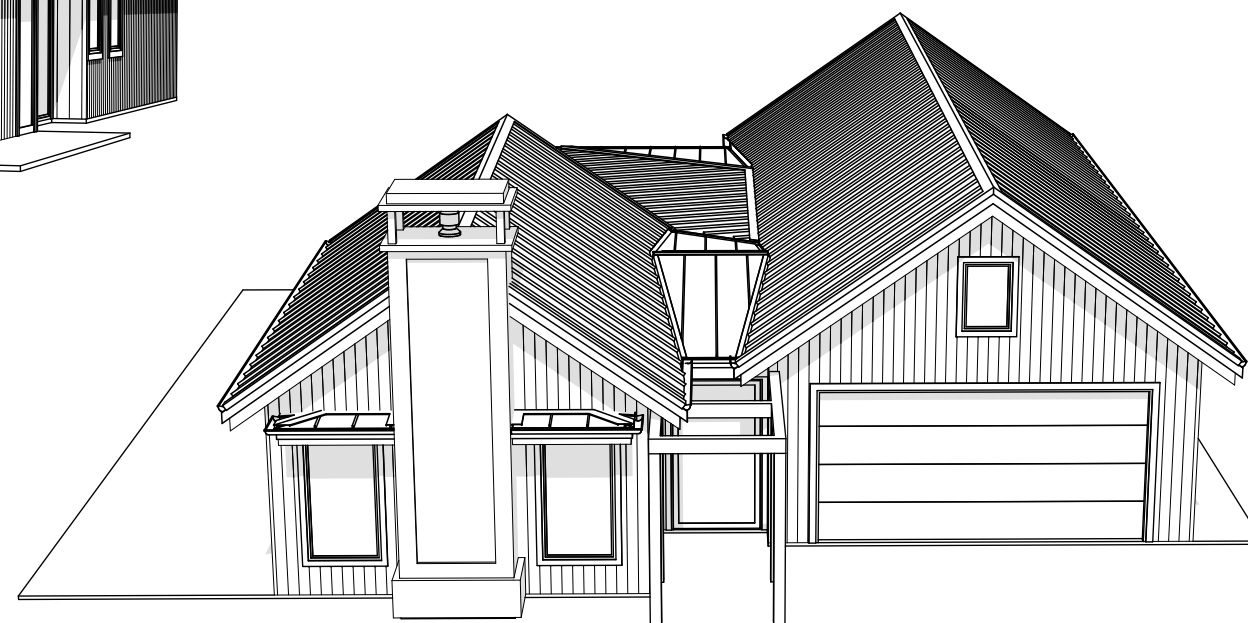
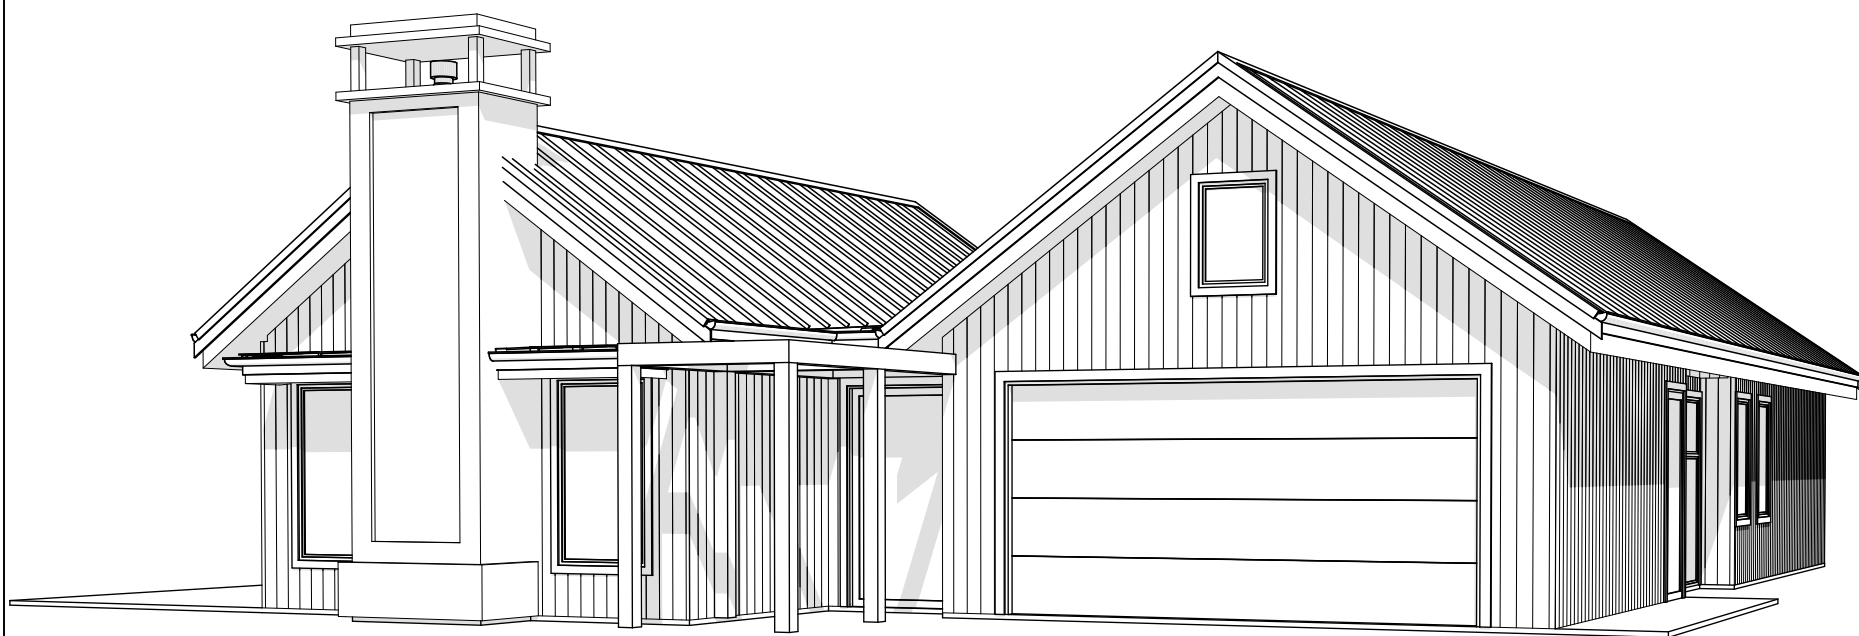
© Copyright 2019. Licensed to Adam Construction.

<div><div>ADAM CONSTRUCTION</div><div>Renovations / Extensions / New Builds / Landscaping</div></div>	Design Name		Designed		Drawing Title			Drawing Number	Scale
	Holywell		Roof Plan						
	Company					Drawn			
	Adam Construction. www.adamconstruction.co.nz		Rev.	05	No:	Date	Description	Initials	Hamish: 0221988235
	Creation Date								





© Copyright 2019. Licensed to Adam Construction.

<div><div>ADAM</div><div>CONSTRUCTION</div><div>Renovations / Extensions / New Builds / Landscaping</div></div>	Design Name		Designed				Drawing Title		Drawing Number		Scale
	Holywell		E-01 Elevations		PA.02.1				1:100		
	Company				Hamish: 0221988235						
	Adam Construction.				Rev.	05	No:	Date	Description	Initials	
	www.adamconstruction.co.nz										
	Creation Date										



© Copyright 2019. Licensed to Adam Construction.

<div><div>ADAM</div><div>CONSTRUCTION</div></div> <div>Renovations / Extensions / New Builds / Landscaping</div>	Design Name		Designed		Drawing Title			Drawing Number	Scale	
	Holywell		Drawn					3D Perspectives		
	Company		Rev.	05	No:	Date	Description	Initials	Hamish: 0221988235	
	Adam Construction.									
	www.adamconstruction.co.nz		Creation Date							