





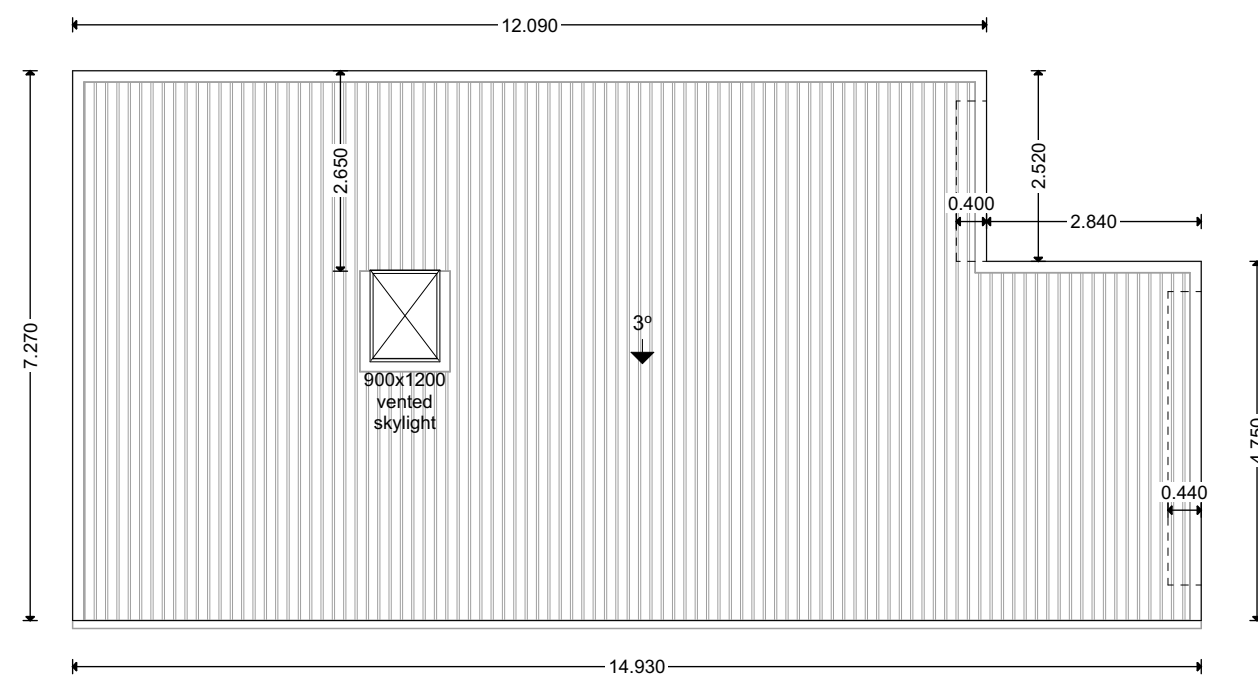


Roof Surface Area: 102m²
Roof Overhang: 0-400mm








© Copyright 2019. Licensed to Adam Construction.



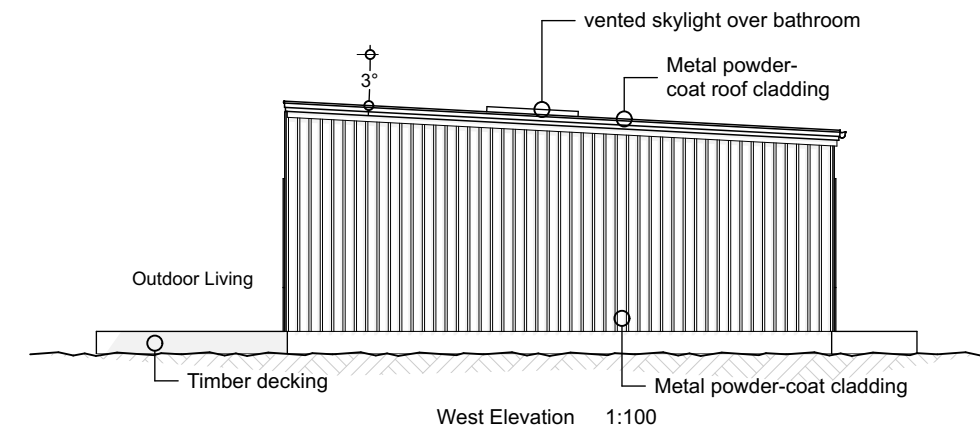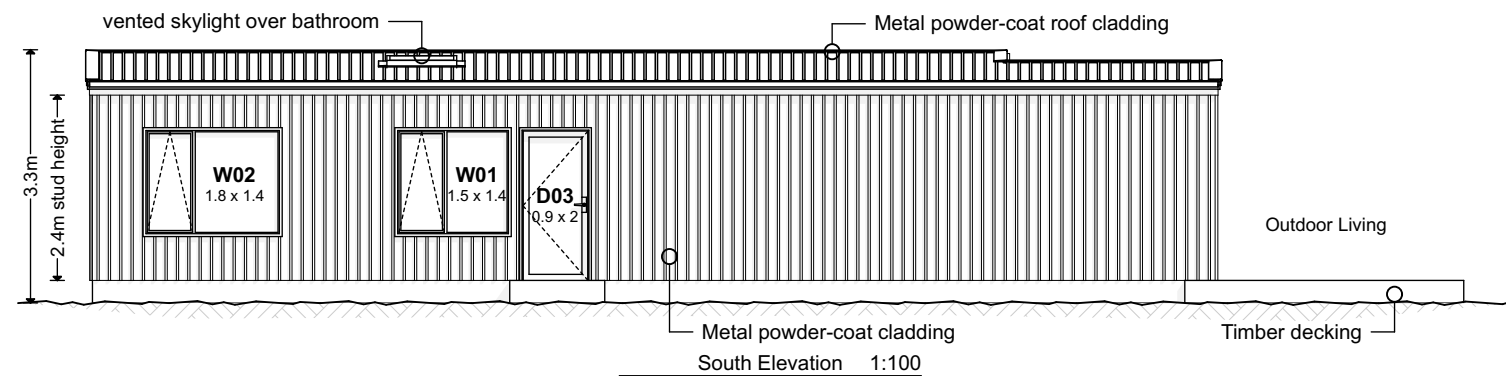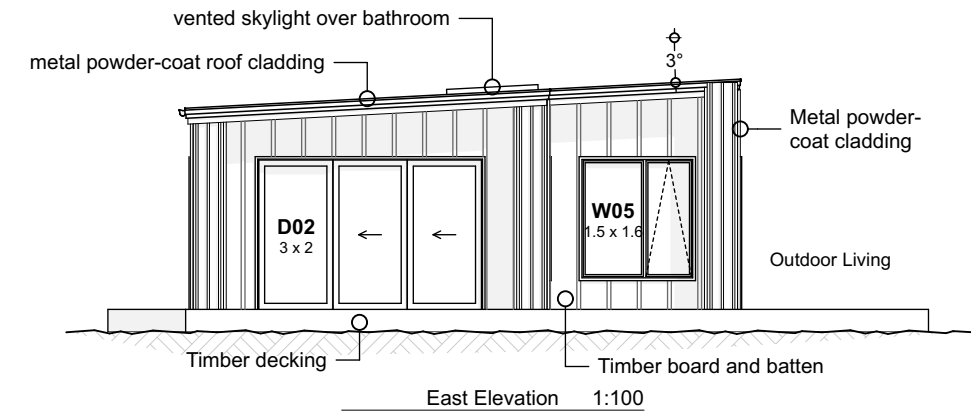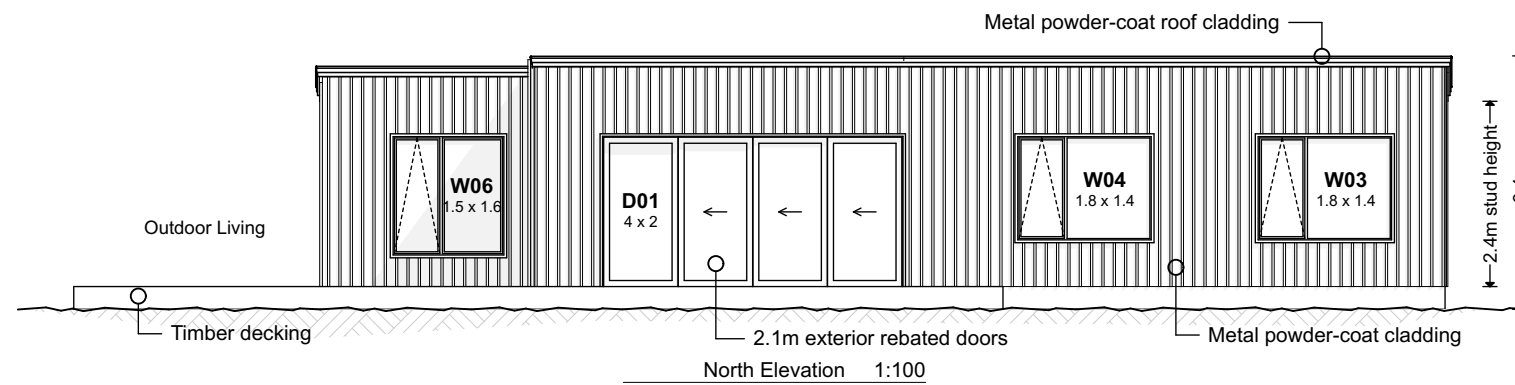 Renovations / Extensions / New Builds / Landscaping	Design Name Mahia		Designed		Drawing Title Roof Plan			Drawing Number PA.01.2	Scale 1:100
	Company Adam Construction. www.adamconstruction.co.nz		Drawn						
			Rev.	00	No:	Date	Description	Initials	Hamish: 0221988235
			Creation Date						

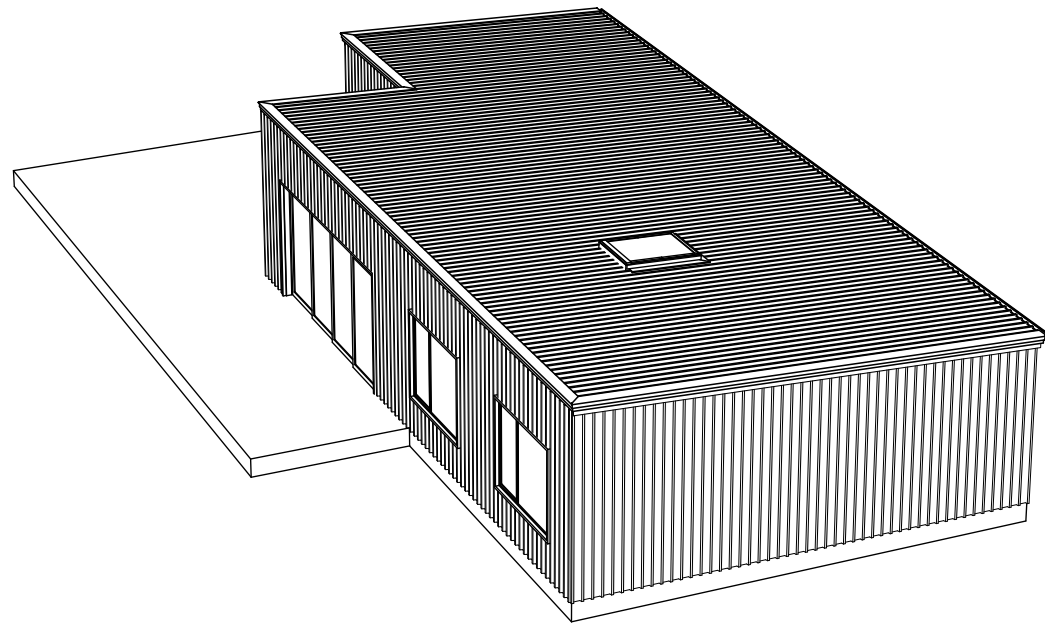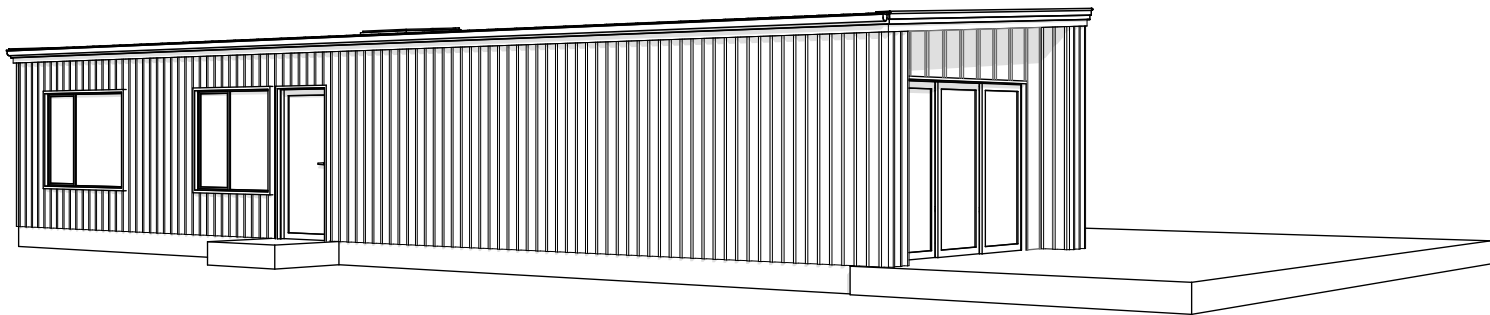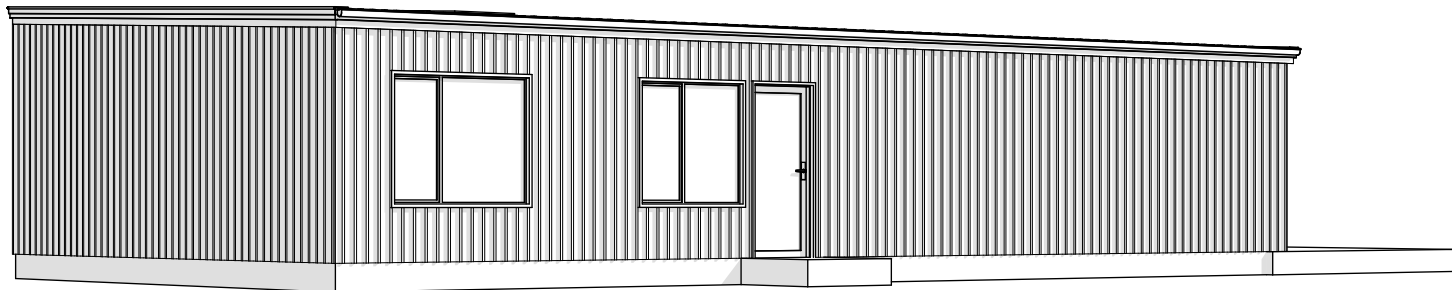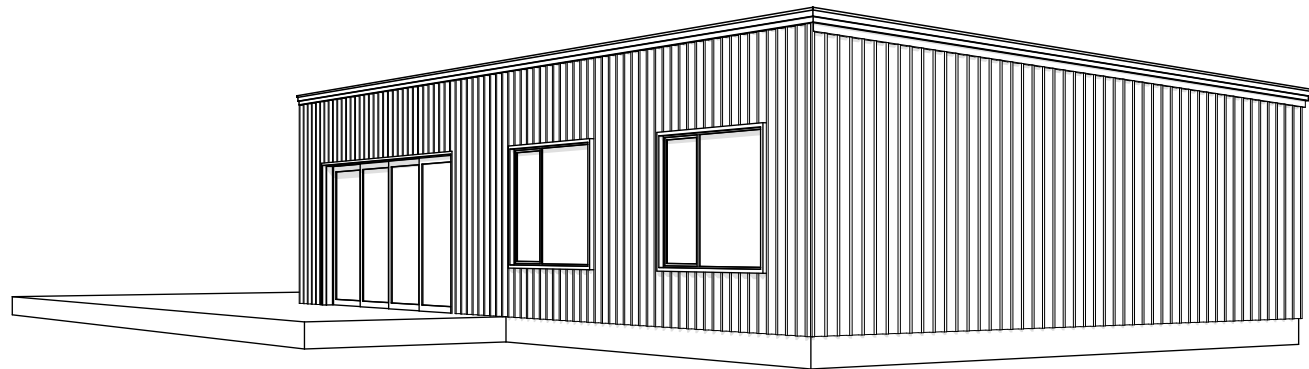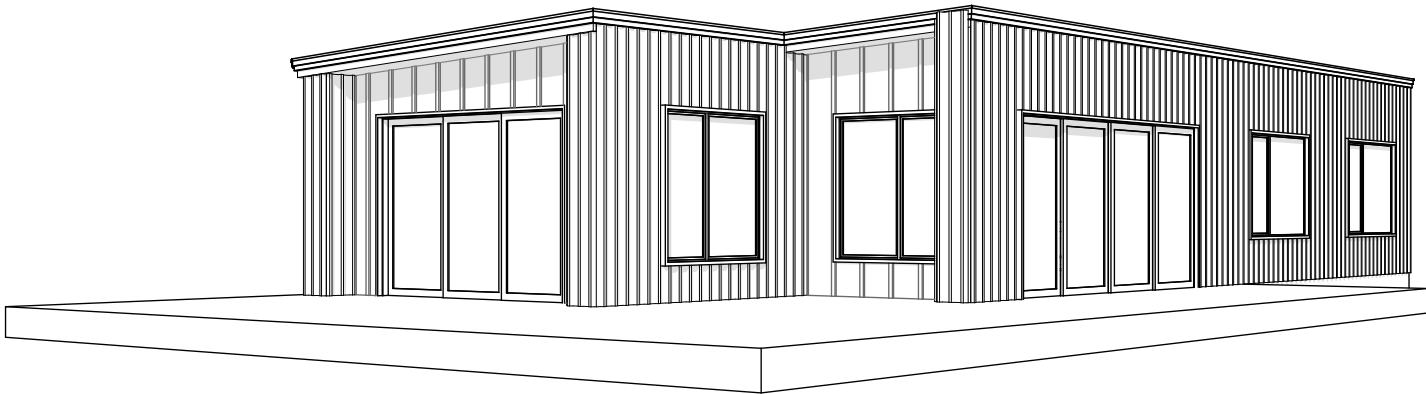

© Copyright 2019. Licensed to Adam Construction.



© Copyright 2019. Licensed to Adam Construction.

<div>  <div> <div>ADAM</div> <div>CONSTRUCTION</div> </div> <div> Renovations / Extensions / New Builds / Landscaping </div> </div>	<div> <div>Design Name</div> <div>Mahia</div> <div>Company</div> <div>Adam Construction.</div> <div>www.adamconstruction.co.nz</div> </div>		Designed				Drawing Title		Drawing Number		Scale
			Drawn				3D Perspectives		PA.03.1		N/A
			Rev.	00	No:	Date	Description	Initials	Hamish: 0221988235		
			Creation Date								