








| | | | | | | |
|---------------|--------------------------------------|-----|------|-------------|----------------------------------|-----------------------|
| Designed | Drawing Title Ground Floor | | | | Drawing Number PA.01.1 | Scale 1:100 |
| Drawn | | | | | | |
| Rev. | 00 | No: | Date | Description | Initials | Hamish: 0221988235 |
| | | | | | | |
| Creation Date | | | | | | |






© Copyright 2019. Licensed to Adam Construction.

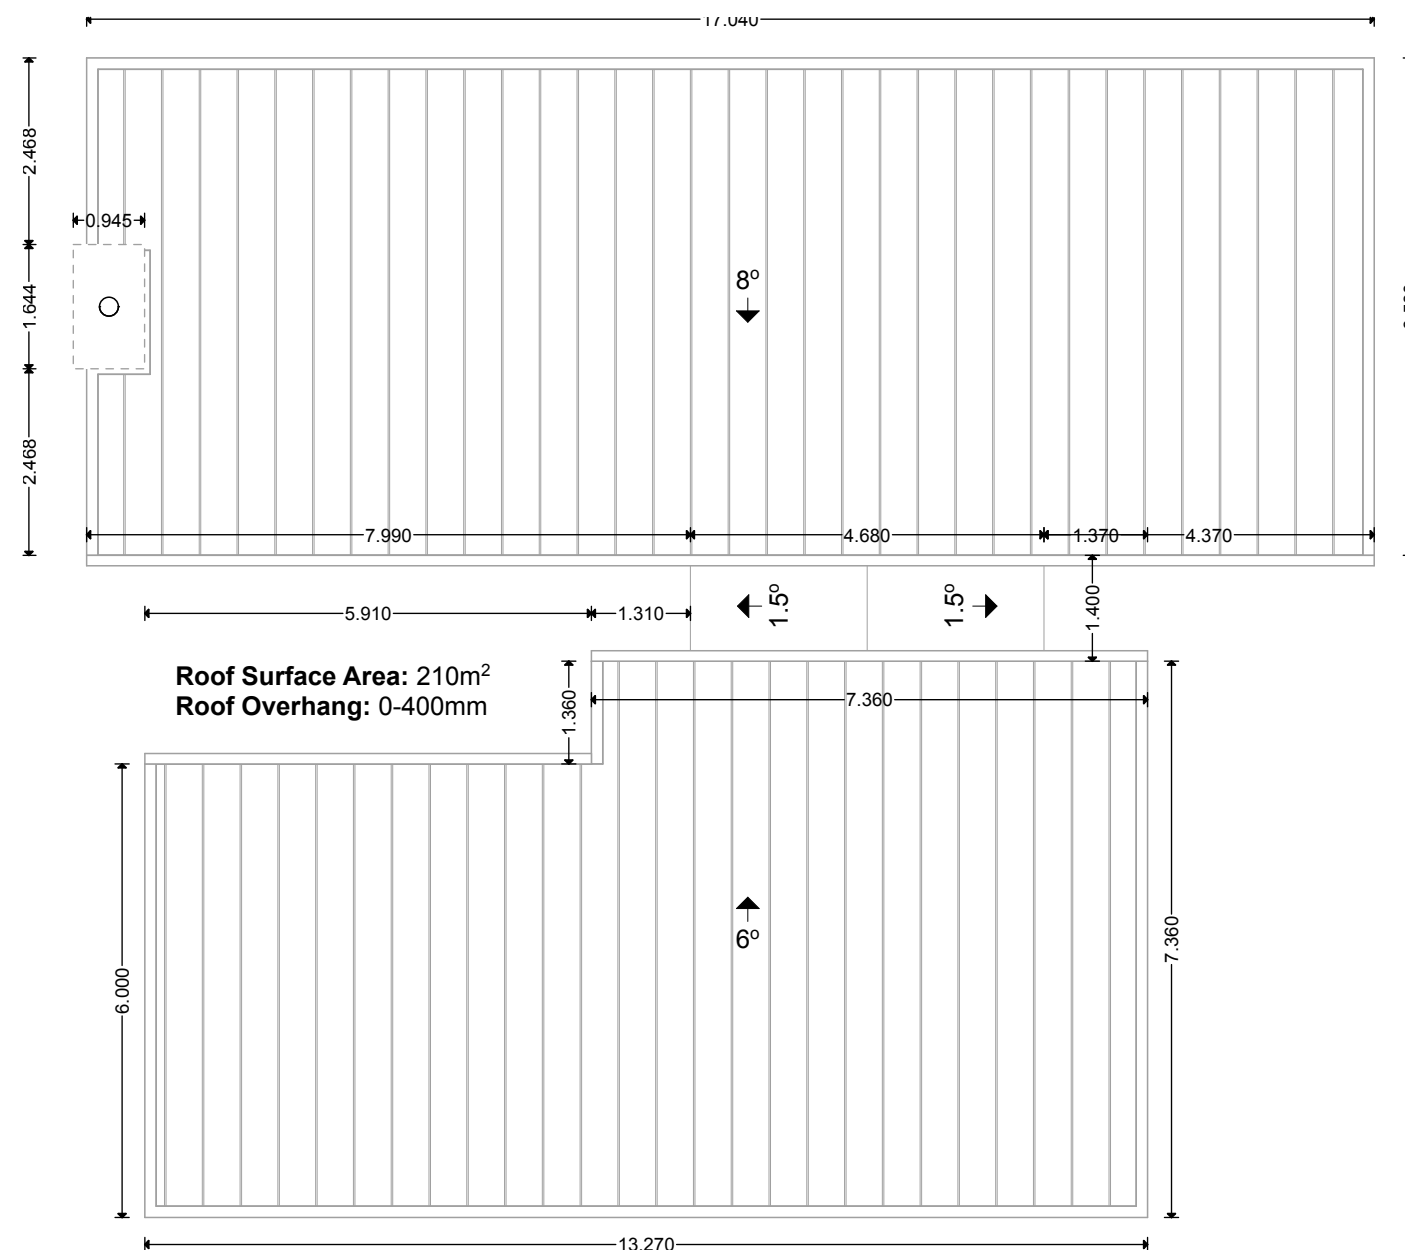
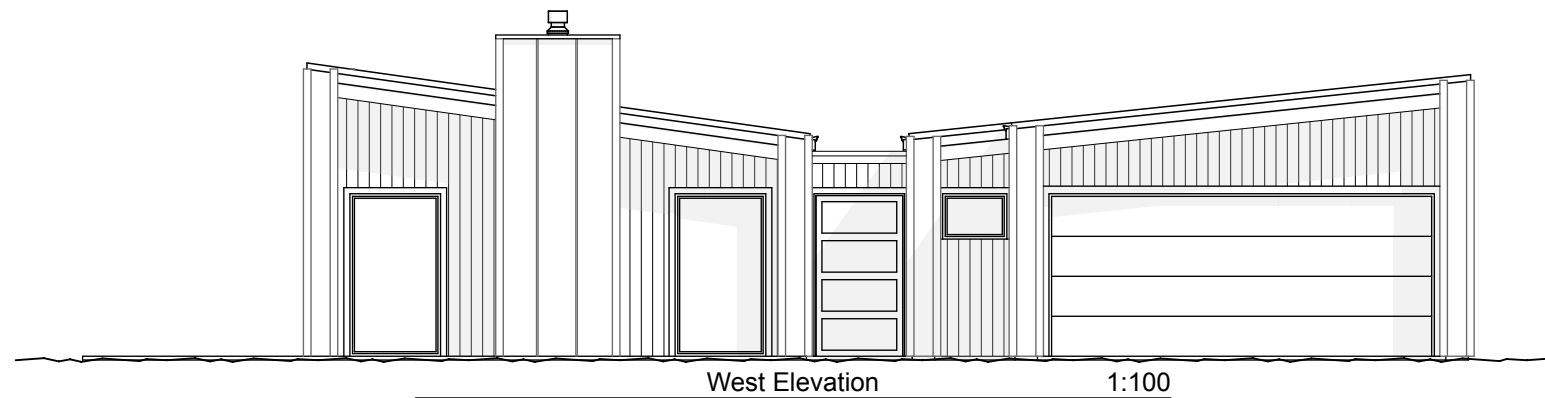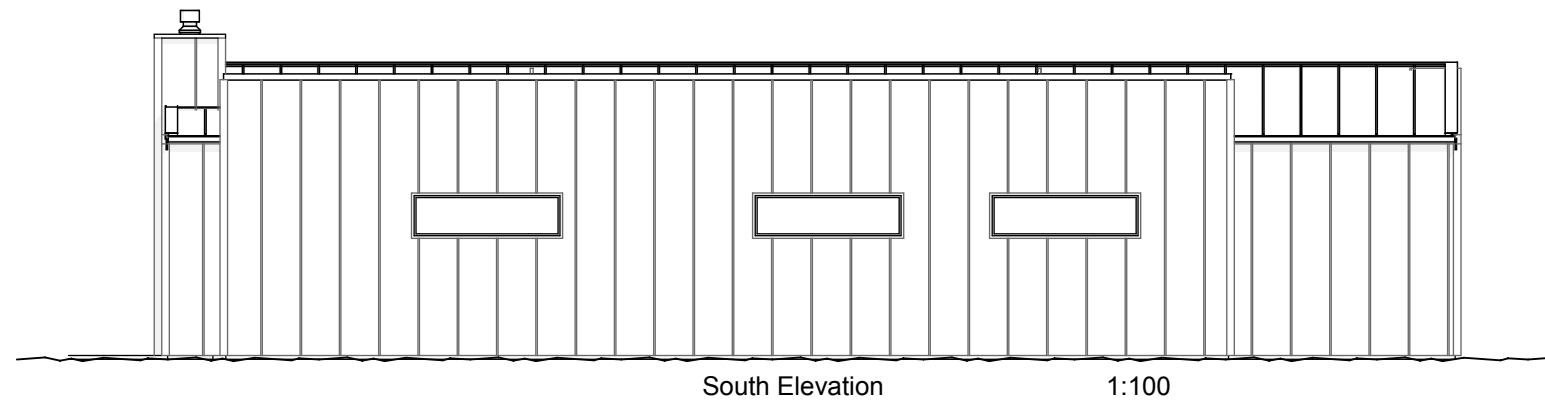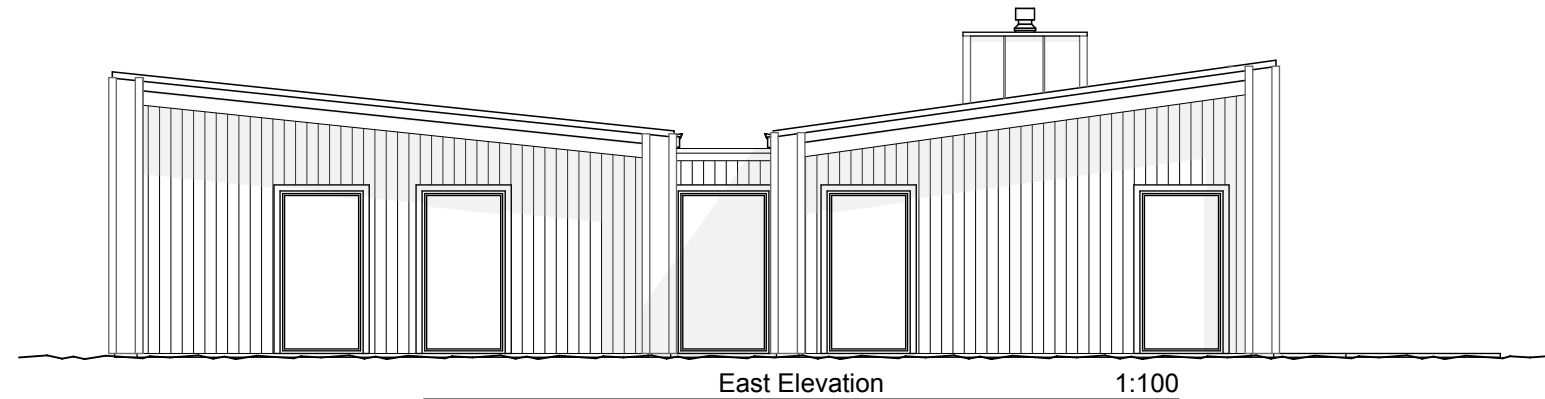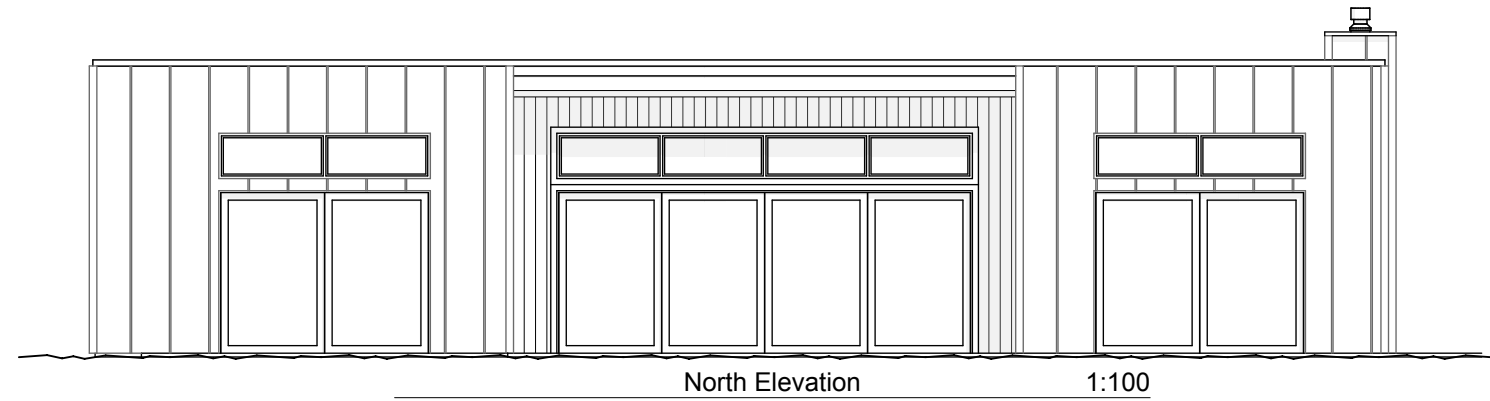
| | | | | | | | | | | | |
|--|---|---|----------|----|-----------------------------------|------|-------------|----------------------------------|--------------------|-----------------------|--|
| <div><div>Renovations / Extensions / New Builds / Landscaping</div></div> | Design Name Nelson |  | Designed | | Drawing Title Roof Plan | | | Drawing Number PA.01.2 | | Scale 1:100 | |
| | Company | | Drawn | | | | | | | | |
| | Adam Construction. www.adamconstruction.co.nz | | Rev. | 00 | No: | Date | Description | Initials | Hamish: 0221988235 | | |
| | | | | | | | | | | | |
| | Creation Date | | | | | | | | | | |

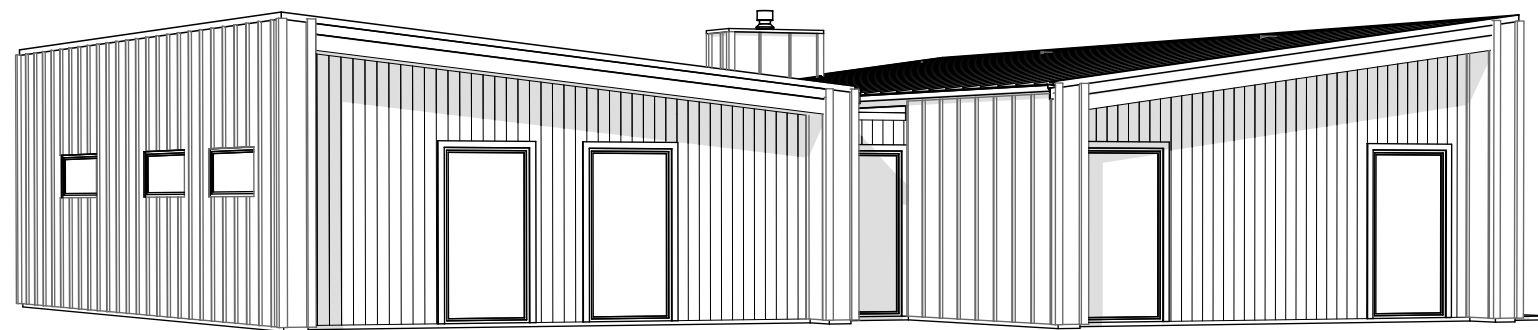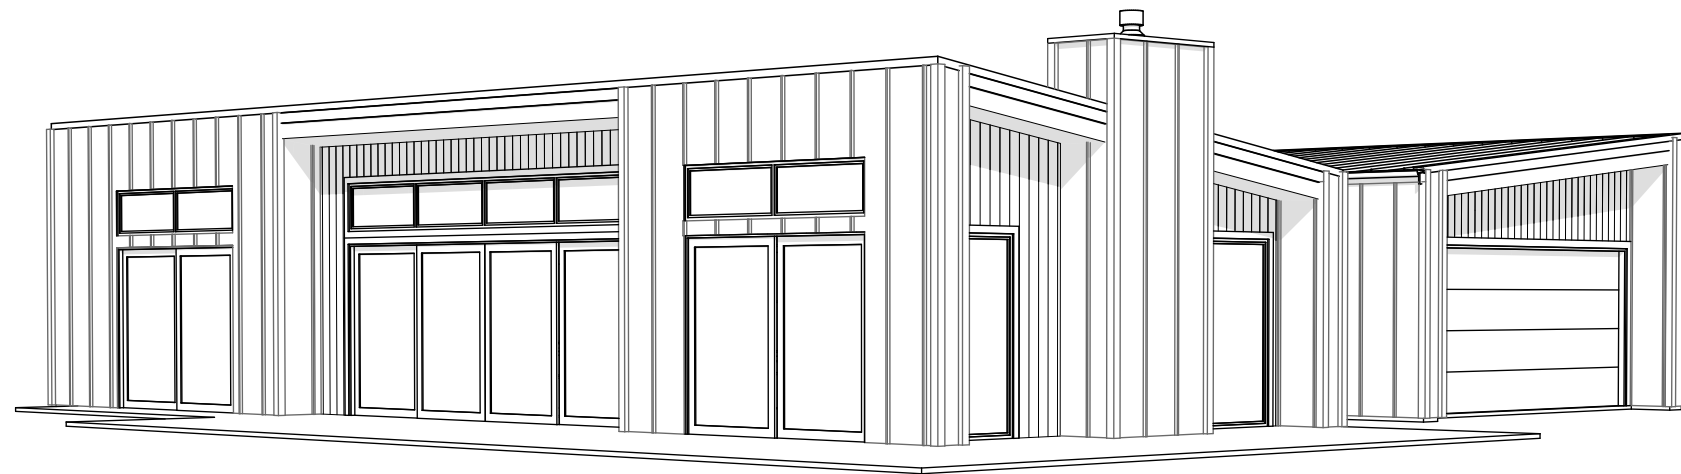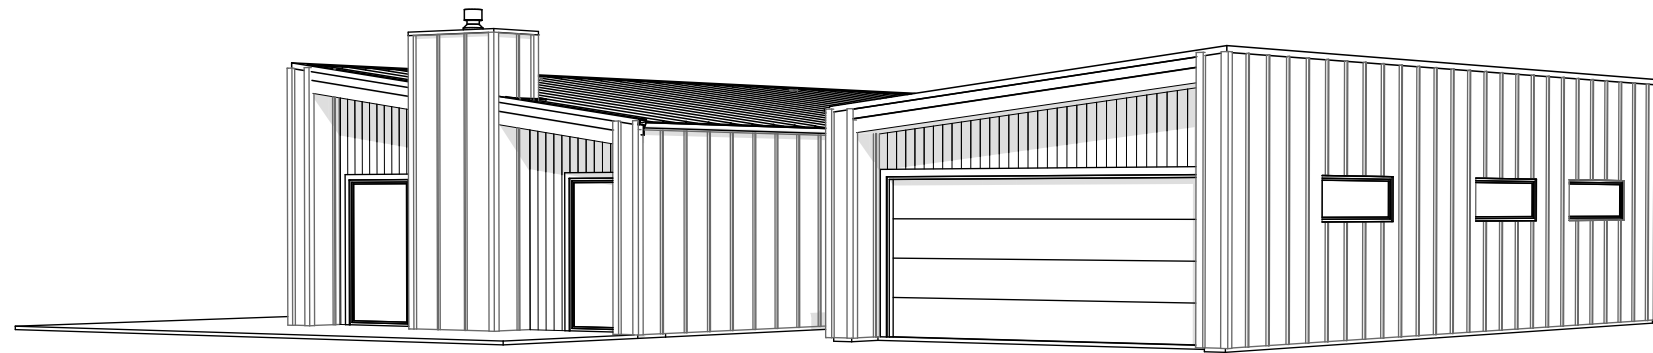

© Copyright 2019. Licensed to Adam Construction.



© Copyright 2019. Licensed to Adam Construction.

| | | | | | | | | | | | |
|---|--|---|----------|-----|----------------------------------|-------------|----------|---------------------------|--|-----|--|
| <div><div>ADAM</div><div>CONSTRUCTION</div></div> <div>Renovations / Extensions / New Builds / Landscaping</div> | <div>Design Name</div> <div>Nelson</div> |  | Designed | | Drawing Title 3D Perspectives | | | Drawing Number PA.03.1 | | N/A | |
| | Drawn | | | | | | | | | | |
| | Rev. | | 00 | No: | Date | Description | Initials | Hamish: 0221988235 | | | |
| | | | | | | | | | | | |
| | Creation Date | | | | | | | | | | |