


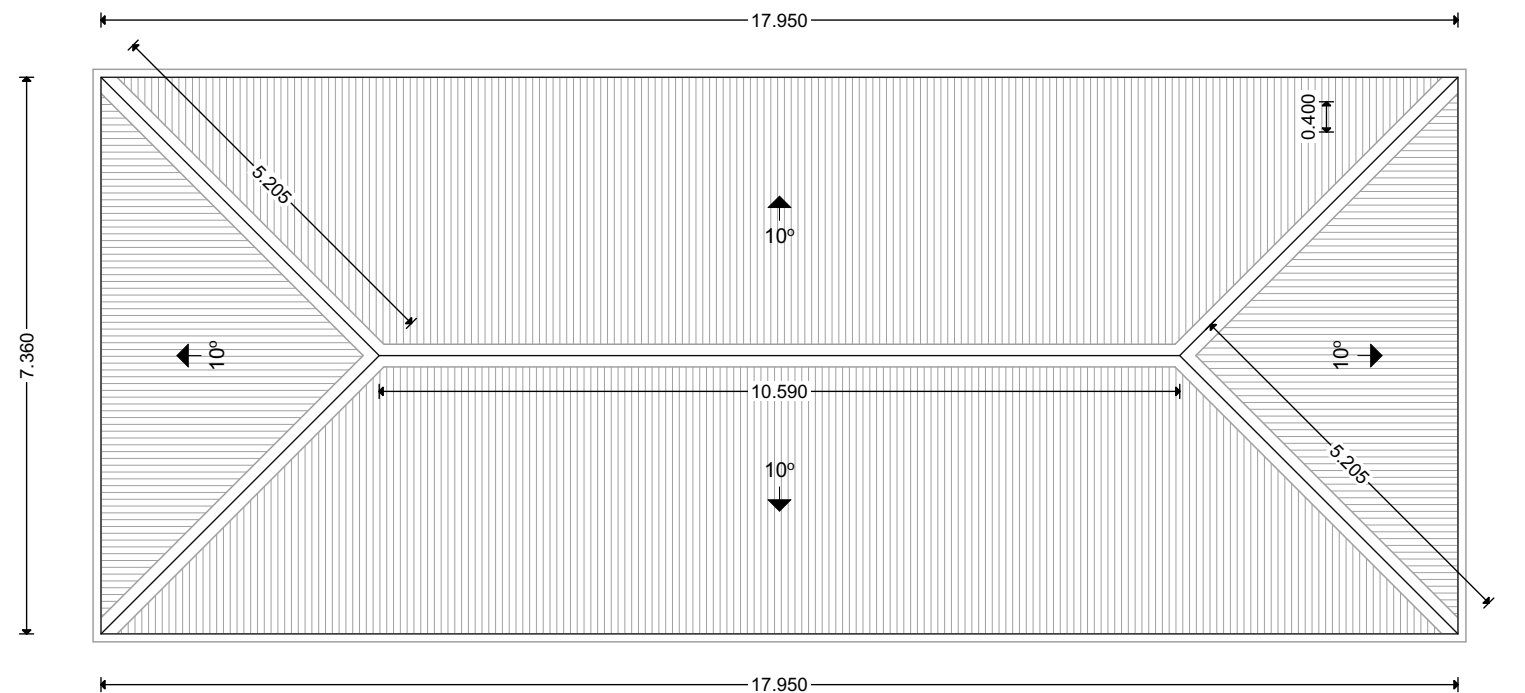





© Copyright 2019. Licensed to Adam Construction.

Roof Surface Area: 134m²
Roof Overhang: N/A





© Copyright 2019. Licensed to Adam Construction.

<div><div>ADAM CONSTRUCTION</div><div>Renovations / Extensions / New Builds / Landscaping</div></div>	Design Name		Designed		Drawing Title Roof Plan			Drawing Number	Scale
	Pourerere		Drawn					PA.01.2	1:100
	Company		Rev.	00	No:	Date	Description	Initials	Hamish: 0221988235
	Adam Construction. www.adamconstruction.co.nz								
				Creation Date					

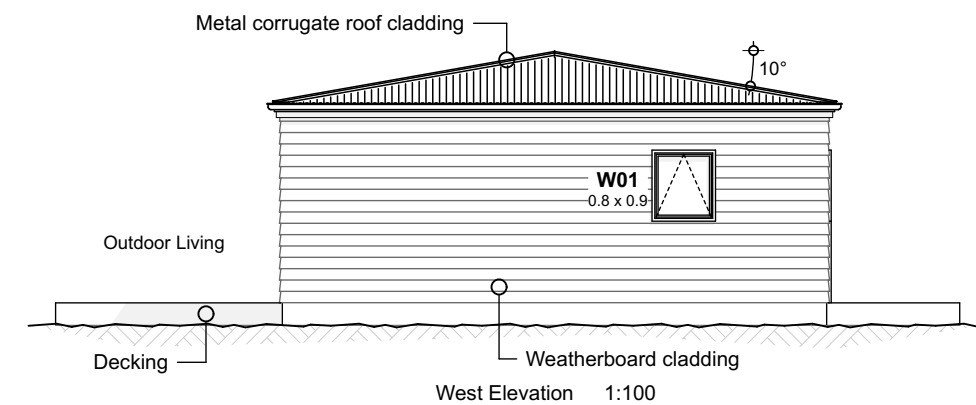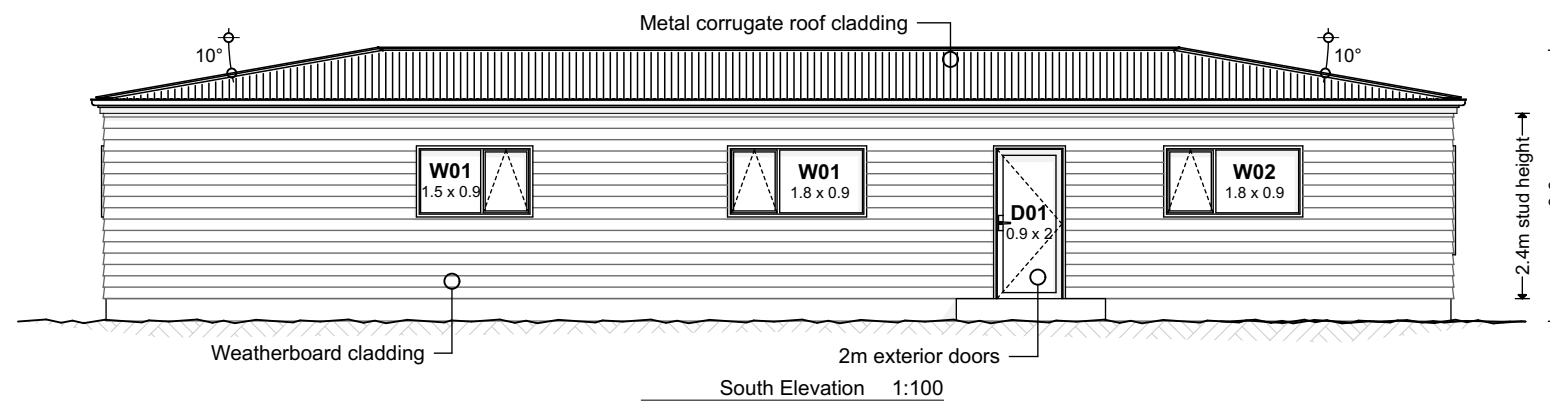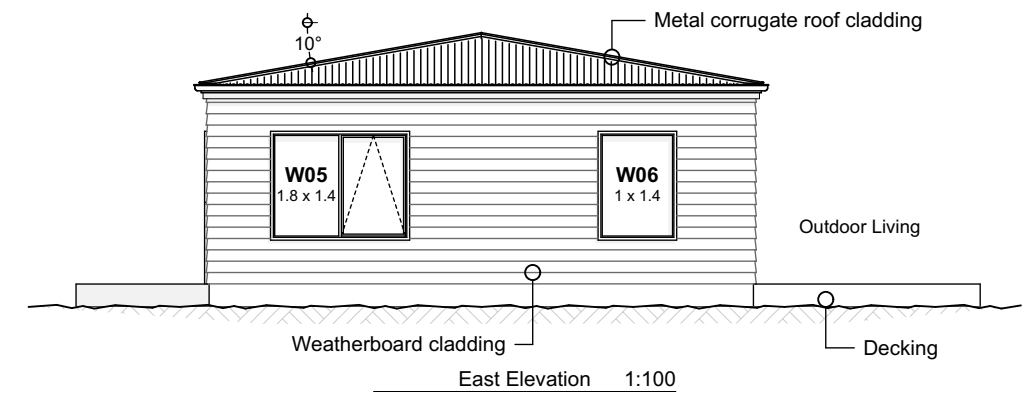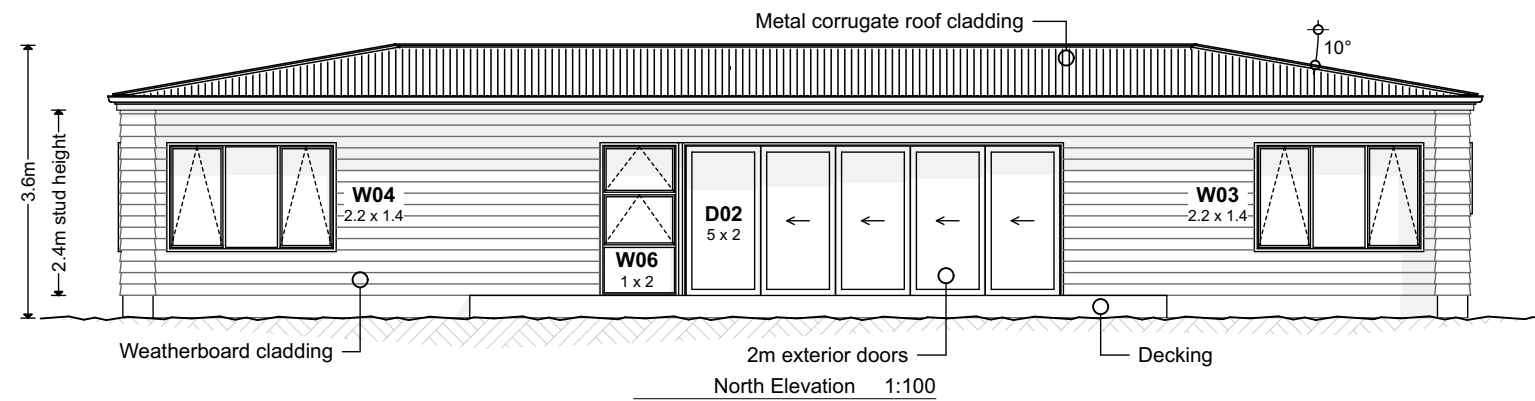



© Copyright 2019. Licensed to Adam Construction.

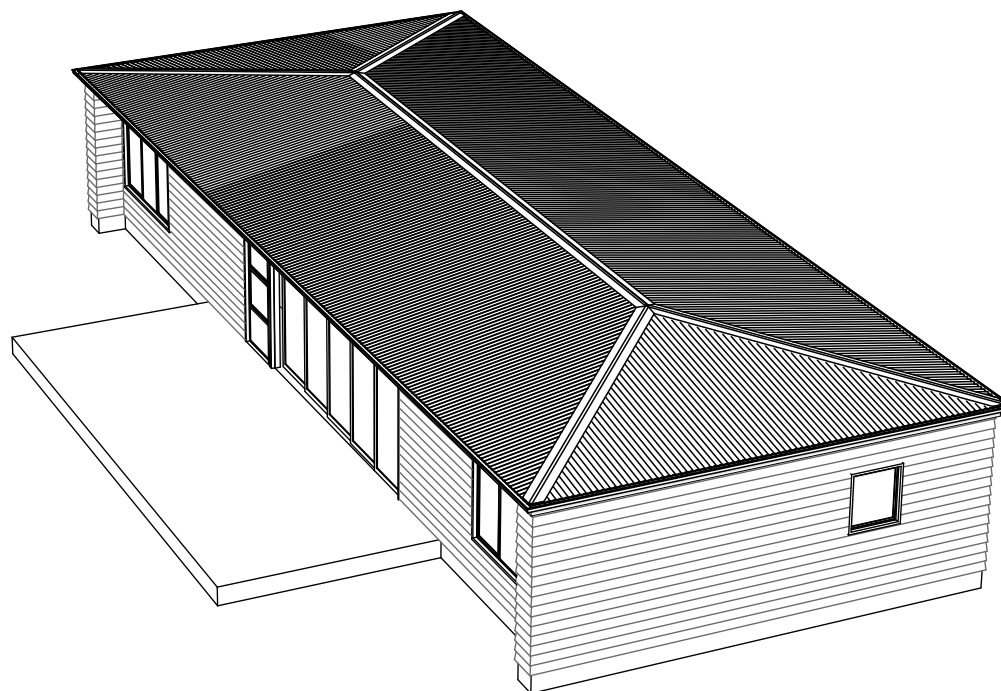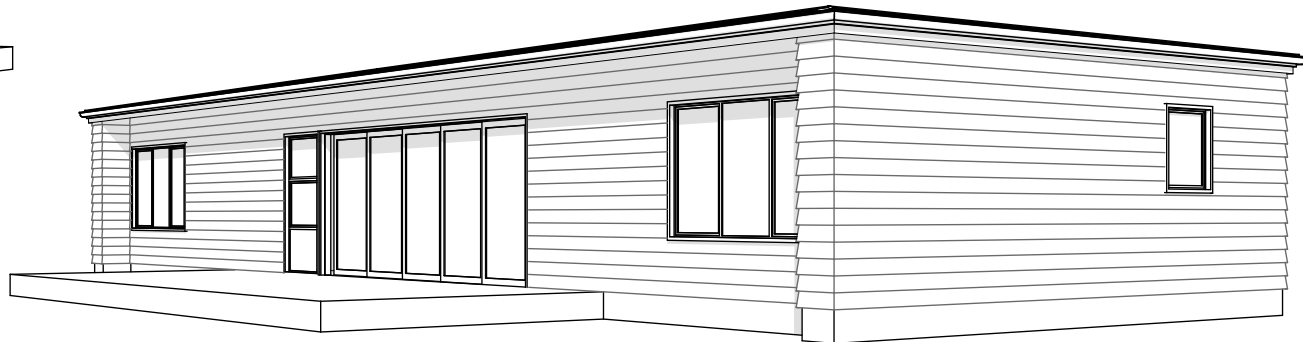Designed	Drawing Title				Drawing Number	Scale
Drawn	Elevations				PA.02.1	1:100
Rev.					Hamish: 0221988235	
00	No:	Date	Description	Initials		
Creation Date						



© Copyright 2019. Licensed to Adam Construction.

<div>  <div> <div>ADAM</div> <div>CONSTRUCTION</div> </div> <div> Renovations / Extensions / New Builds / Landscaping </div> </div>	<div> <div>Design Name</div> <div>Pourerere</div> </div> <div> <div>Company</div> <div>Adam Construction.</div> <div>www.adamconstruction.co.nz</div> </div>		Designed		Drawing Title			Drawing Number	Scale
			Drawn		3D Perspectives			PA.03.1	N/A
			Rev.	00	No:	Date	Description	Initials	Hamish: 0221988235
			Creation Date						