


© Copyright 2019. Licensed to Adam Construction.





Designed		Drawing Title  <b>Floor Plan</b>				Drawing Number  <b>PA.01.1</b>		Scale  <b>1:100</b>	
Drawn						Drawing Number  <b>PA.01.1</b>		Scale  <b>1:100</b>	
Rev.	00	No:	Date	Description	Initials	<b>Hamish: 0221988235</b>			
Creation Date									

Roof Surface Area: 121m<sup>2</sup>  
Roof Overhang: N/A

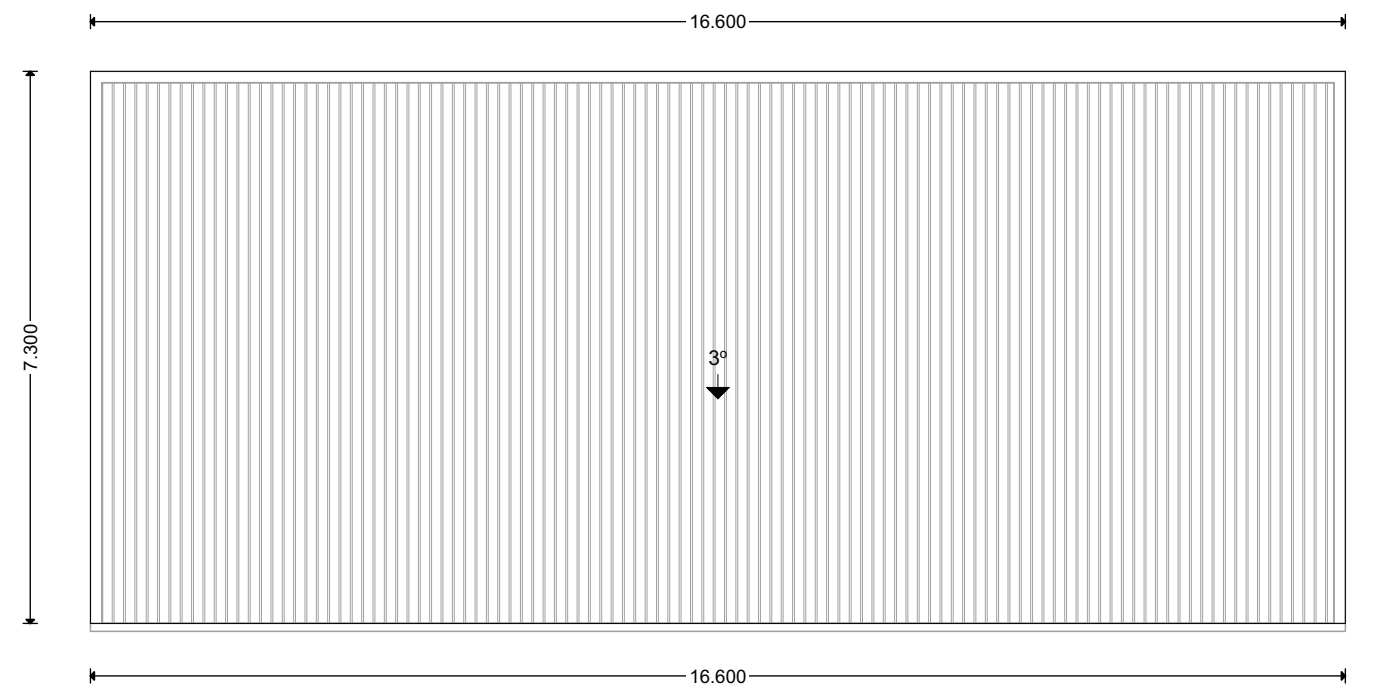





© Copyright 2019. Licensed to Adam Construction.

<div><div><div></div><div>ADAM</div><div>CONSTRUCTION</div></div><div>Renovations / Extensions / New Builds / Landscaping</div></div>	<div>Design Name <b>Te Awanga</b></div> <div>Company Adam Construction. <b>www.adamconstruction.co.nz</b></div>	<div><div>LICENSED BUILDING PRACTITIONER</div><div><div></div><div>BUILDING CONFIDENCE</div></div></div>	Designed		Drawing Title <b>Roof Plan</b>			Drawing Number <b>PA.01.2</b>		Scale <b>1:100</b>			
			Drawn										
			Rev.	00	No:	Date	Description	Initials	Hamish: 0221988235				
			Creation Date										

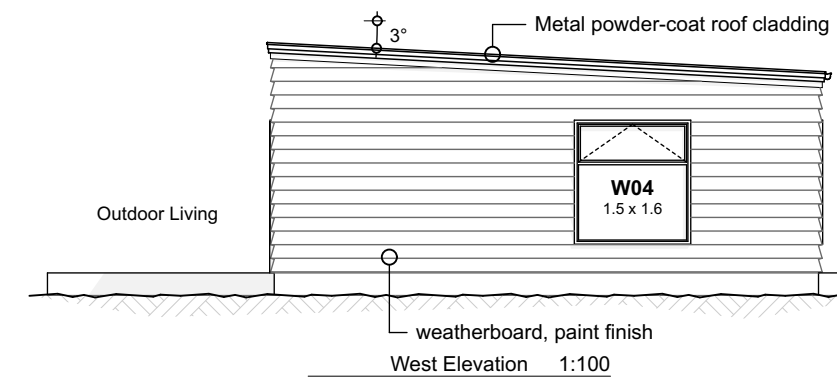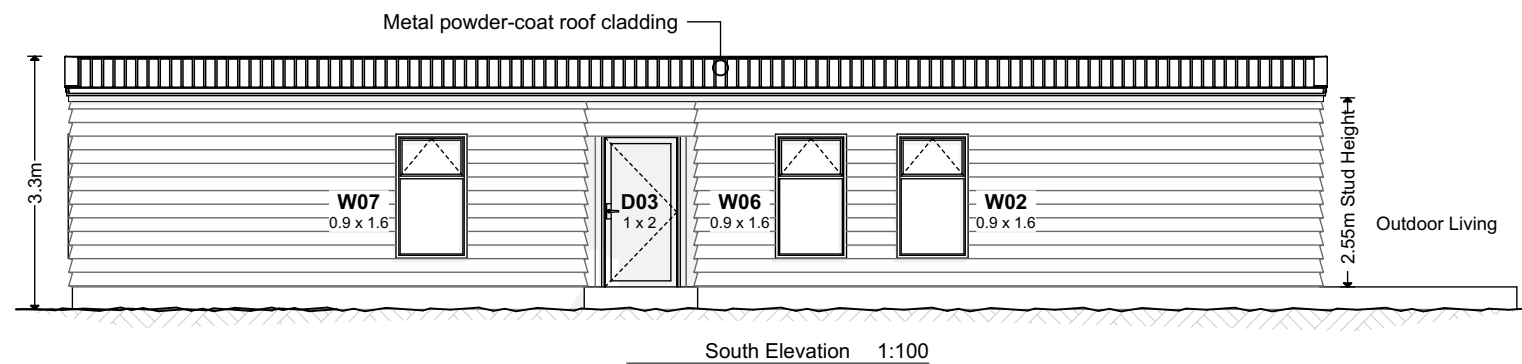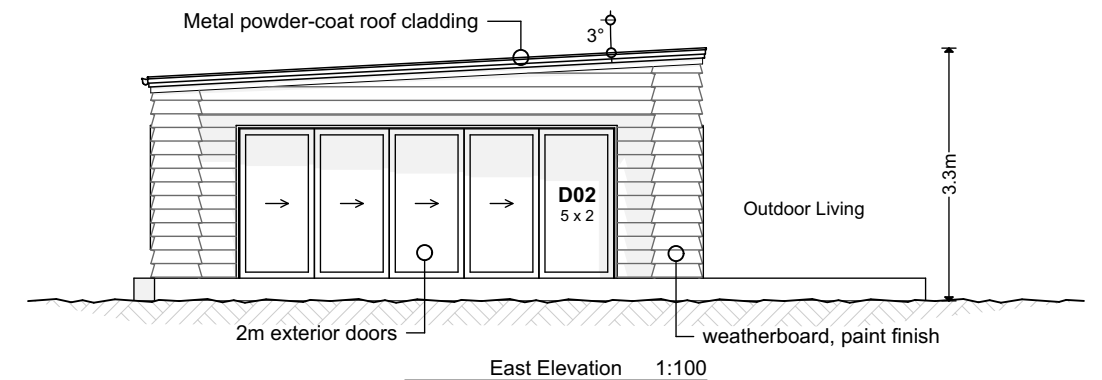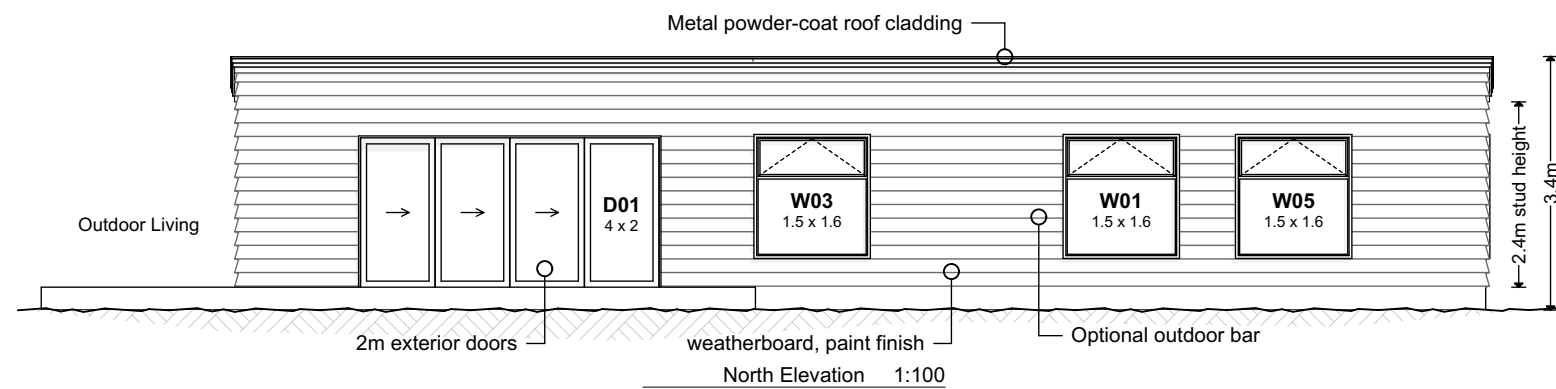



© Copyright 2019. Licensed to Adam Construction.

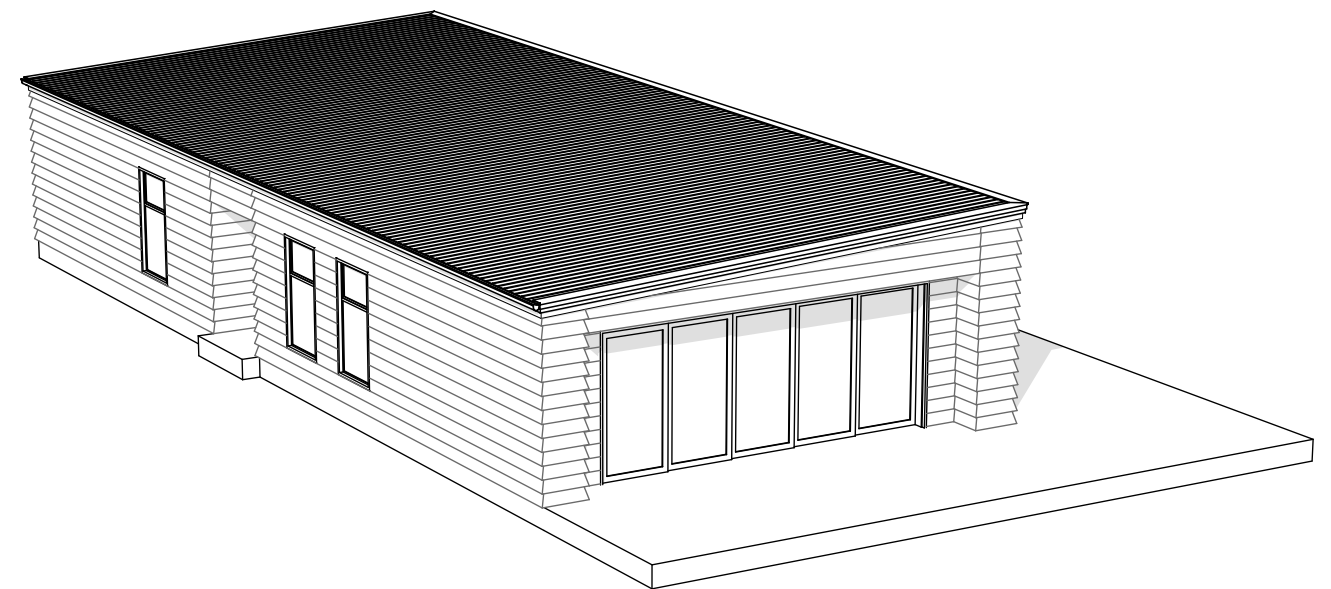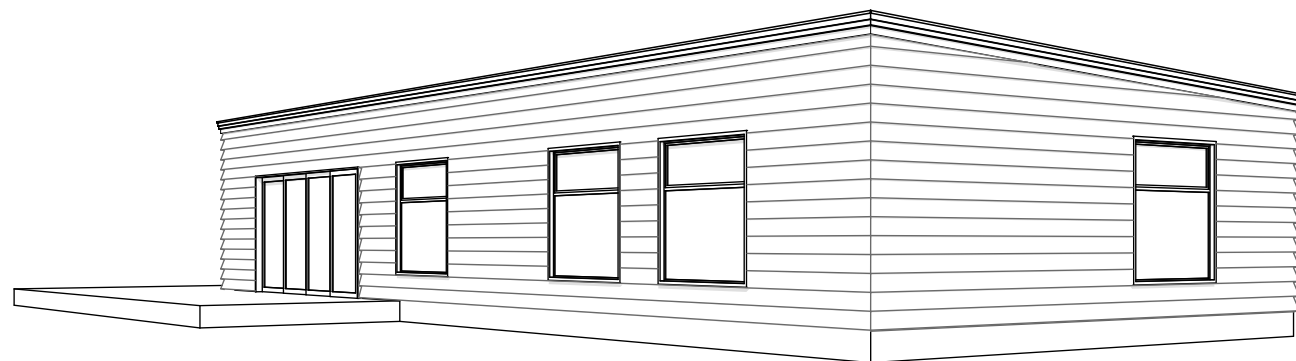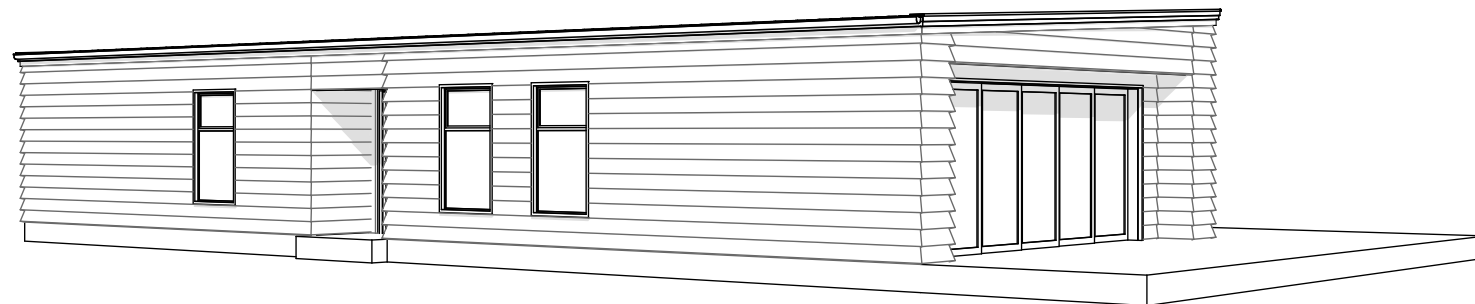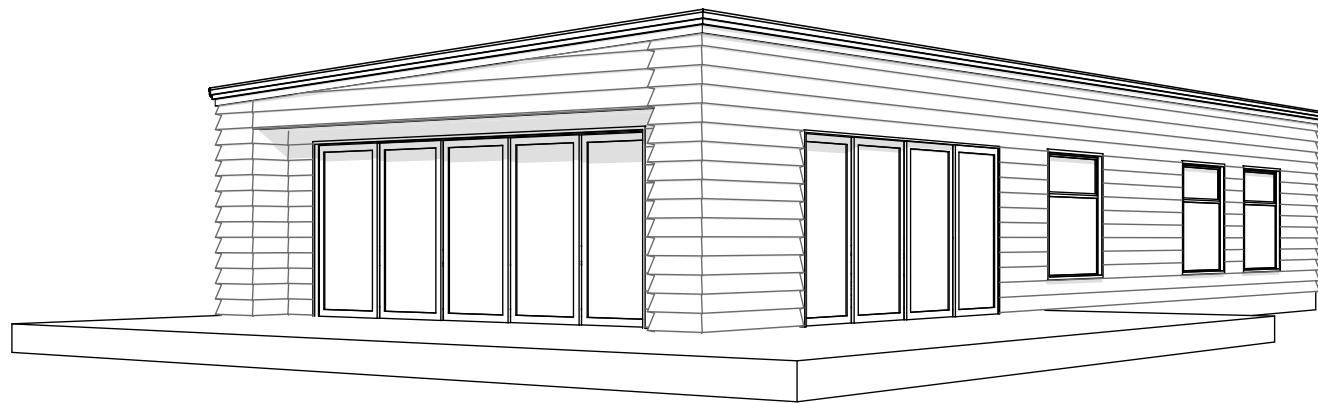Designed	Drawing Title				Drawing Number	Scale
Drawn	<b>Elevations</b>				<b>PA.02.1</b>	<b>1:100</b>
Rev.					<b>Hamish: 0221988235</b>	
00	No:	Date	Description	Initials		
Creation Date						



© Copyright 2019. Licensed to Adam Construction.

<div><div>Renovations / Extensions / New Builds / Landscaping</div></div>	Design Name		Designed		Drawing Title <b>3D Perspectives</b>			Drawing Number	Scale
	<b>Te Awanga</b>		Drawn	<b>PA.03.1</b>				N/A	
	Company		Rev.	00	No:	Date	Description	Initials	Hamish: 0221988235
	Adam Construction.								
	<b>www.adamconstruction.co.nz</b>		Creation Date						