


© Copyright 2019. Licensed to Adam Construction.

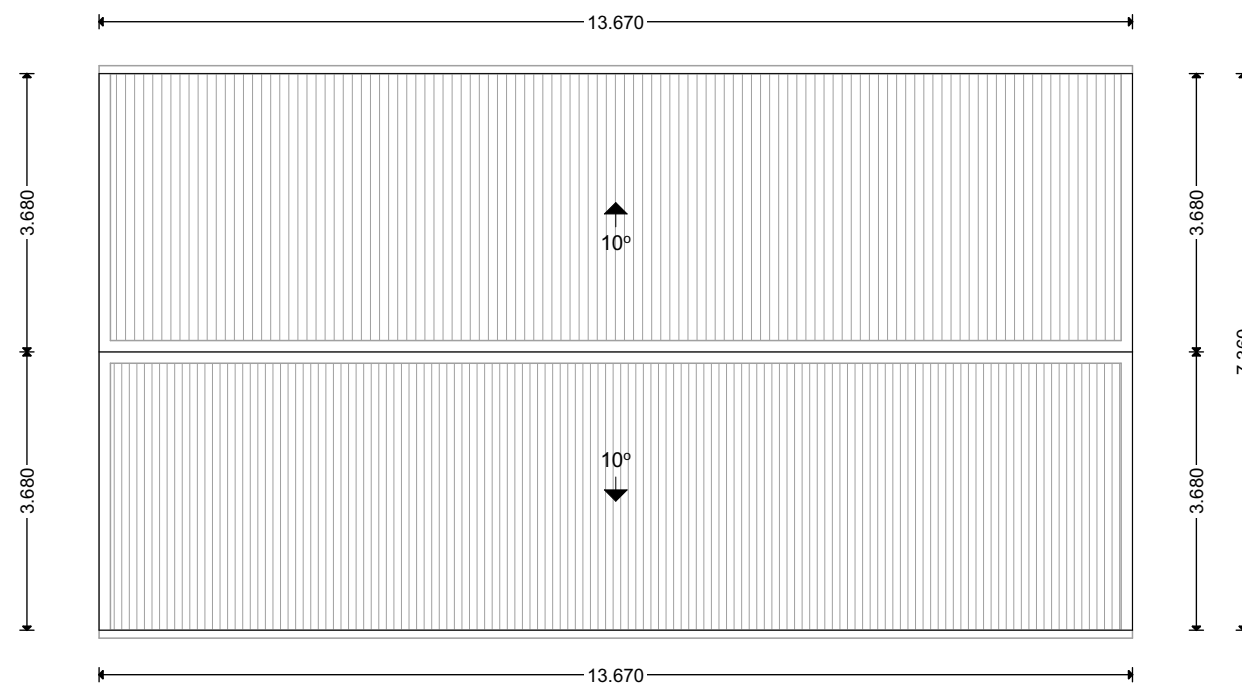

Designed		Drawing Title Floor Plan				Drawing Number PA.01.1		Scale 1:100	
Drawn									
Rev.	00	No:	Date	Description	Initials	Hamish: 0221988235			
Creation Date									

Roof Surface Area: 102m²





Roof Overhang: N/A








© Copyright 2019. Licensed to Adam Construction.

<div><div>Renovations / Extensions / New Builds / Landscaping</div></div>	<div>Design Name</div> <div>Tolaga</div> <div>Company</div> <div>Adam Construction.</div> <div>www.adamconstruction.co.nz</div>		Designed		Drawing Title			Drawing Number	Scale
	Drawn								
	Rev.		00	No:	Date	Description	Initials	Hamish: 0221988235	
	Creation Date								

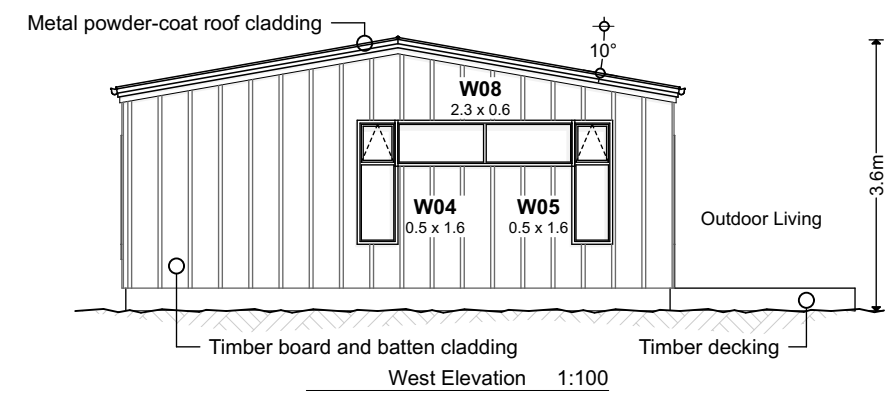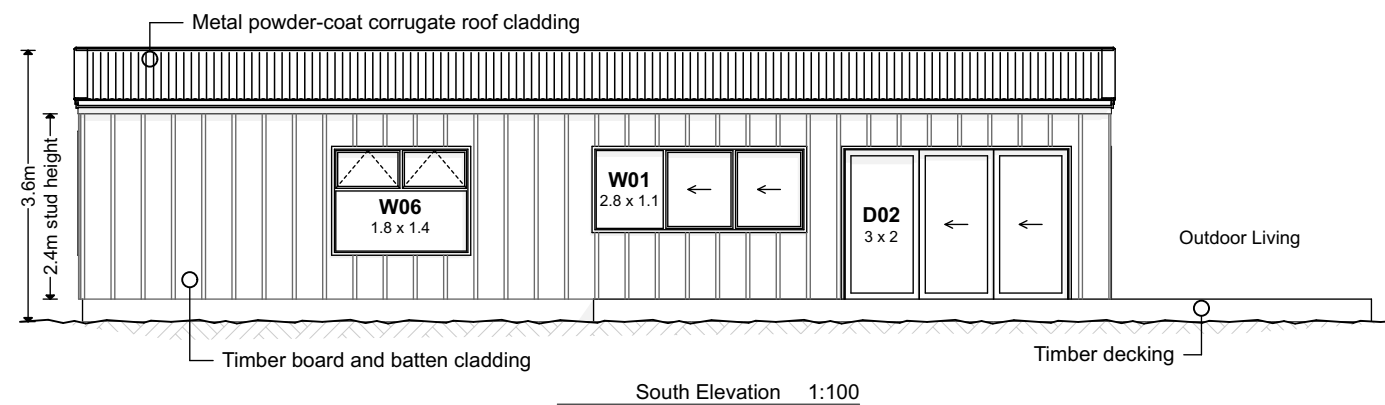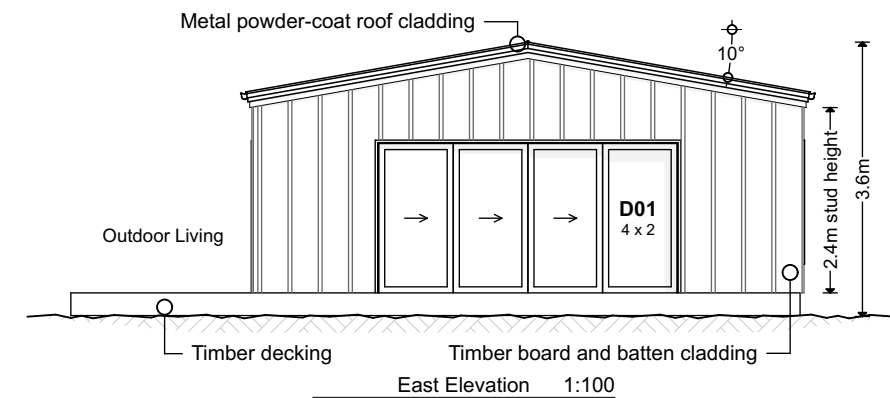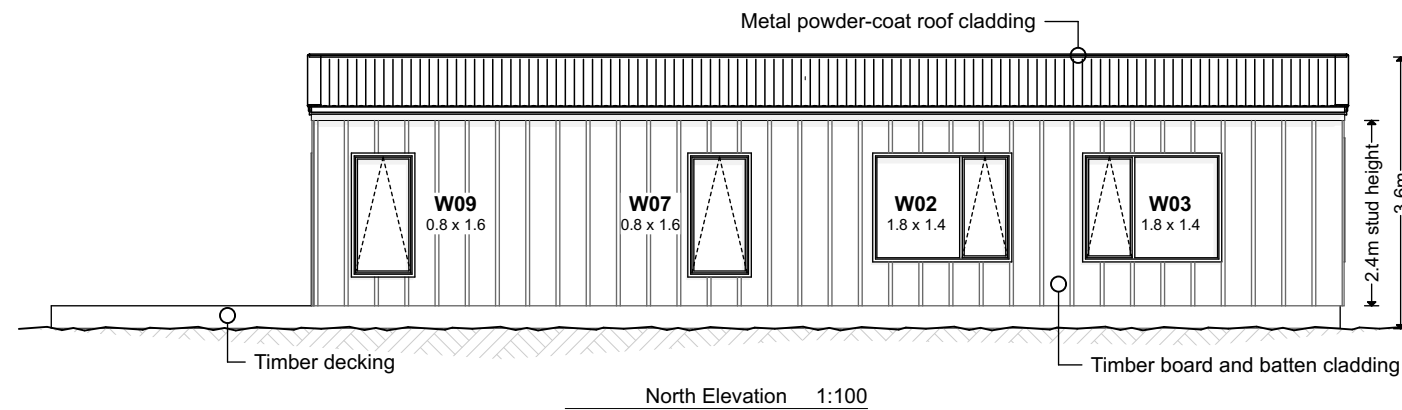

Roof Plan

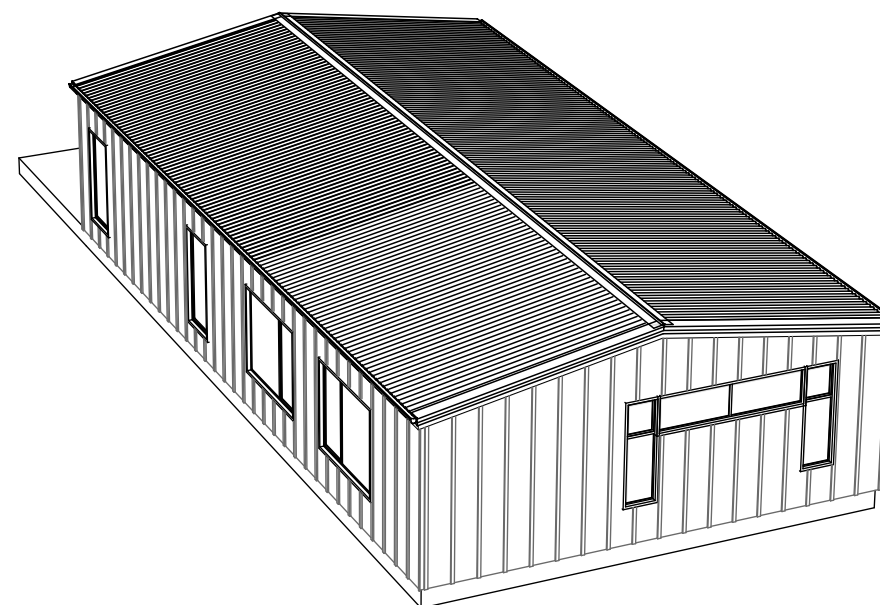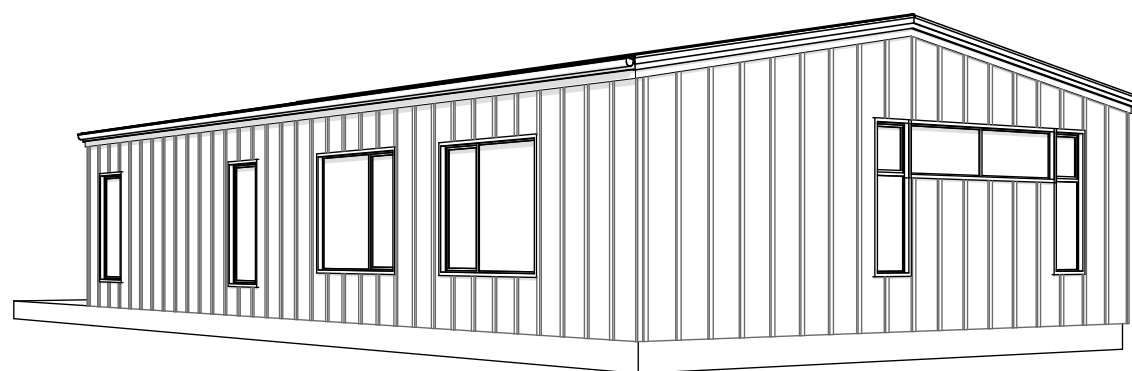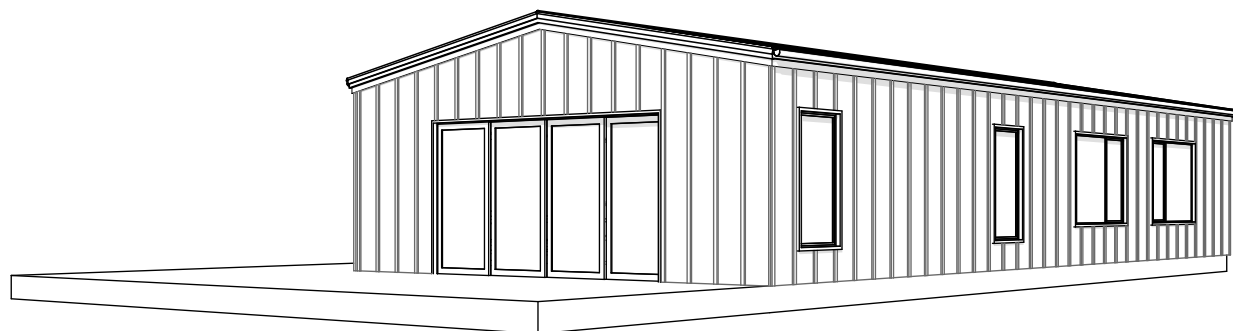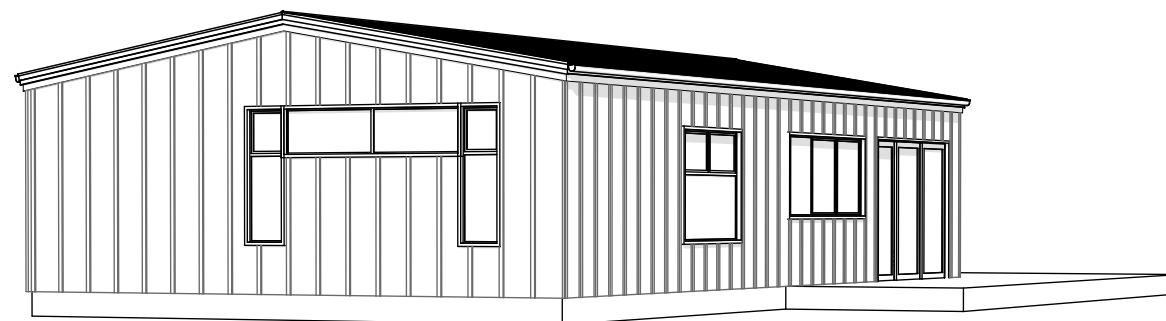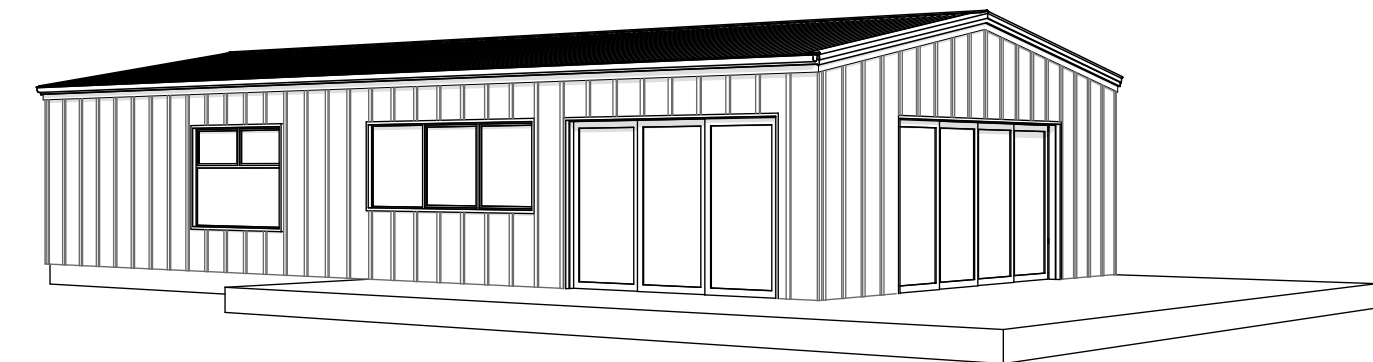

© Copyright 2019. Licensed to Adam Construction.



© Copyright 2019. Licensed to Adam Construction.

<div><div>ADAM CONSTRUCTION</div><div>Renovations / Extensions / New Builds / Landscaping</div></div>	Design Name Tolaga		Designed		Drawing Title 3D Perspectives			Drawing Number PA.03.1	Scale N/A
	Company Adam Construction. www.adamconstruction.co.nz		Drawn						
	Rev.		00	No:	Date	Description	Initials	Hamish: 0221988235	
	Creation Date								