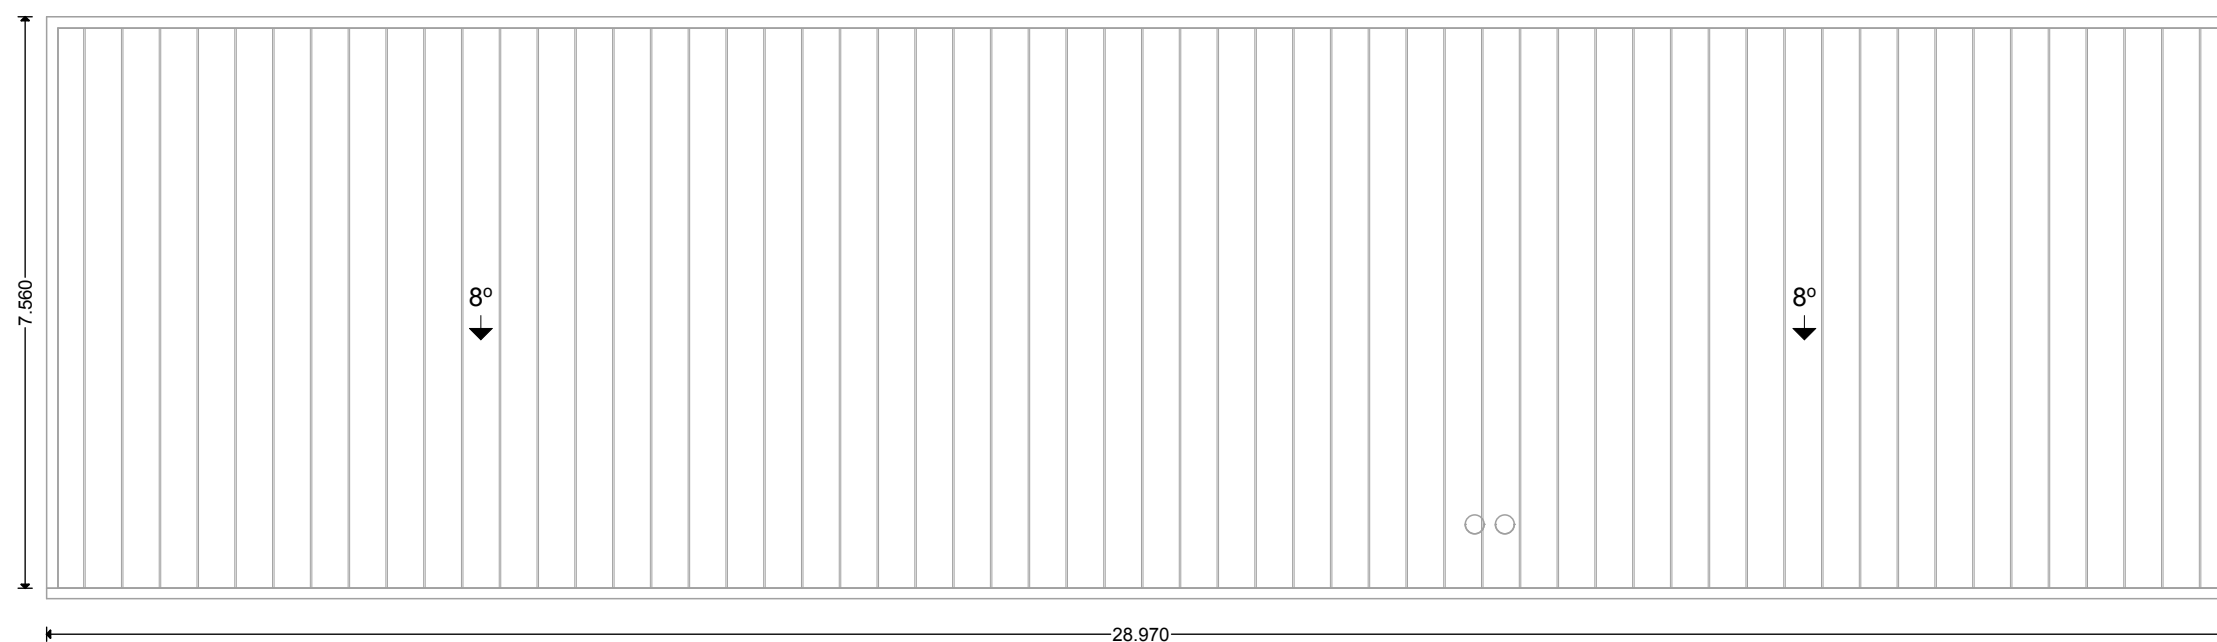




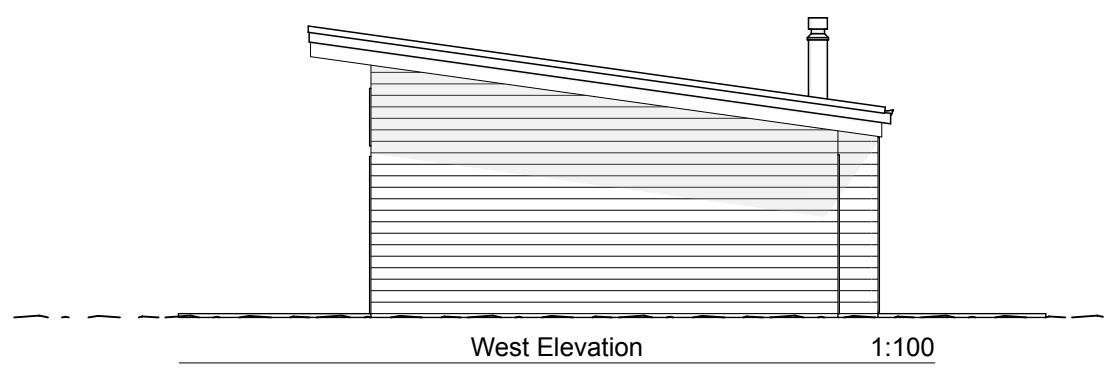
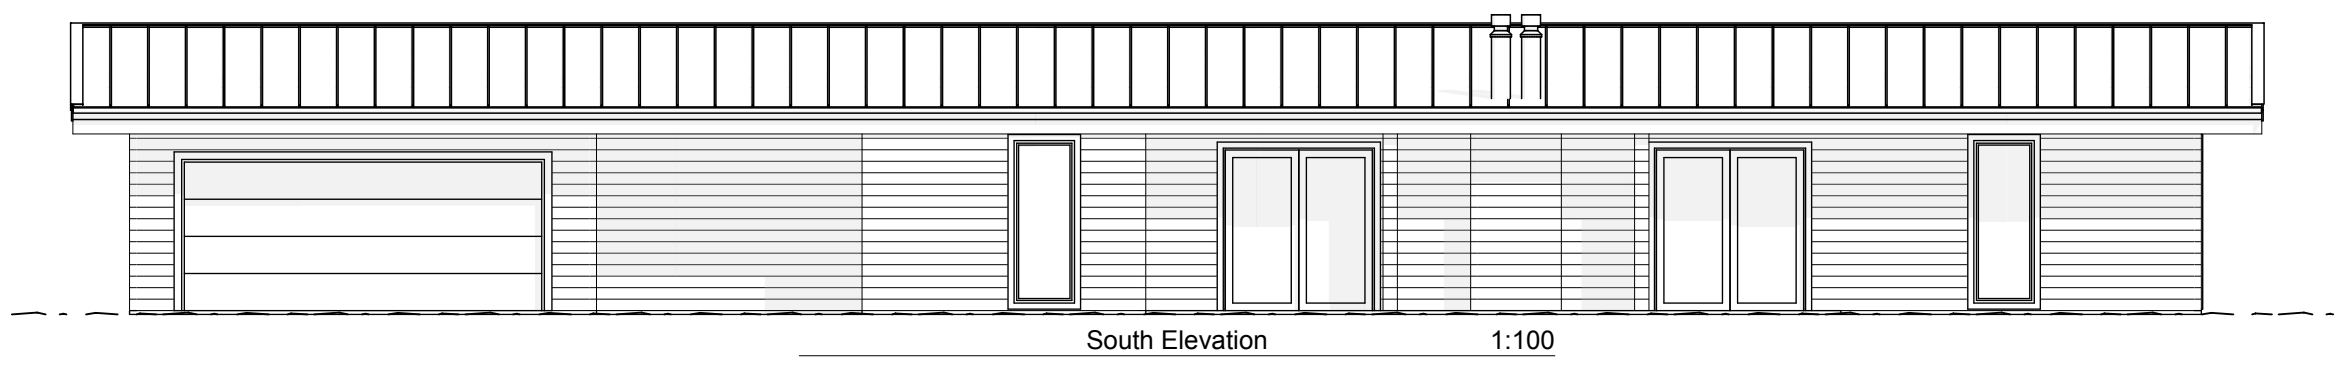
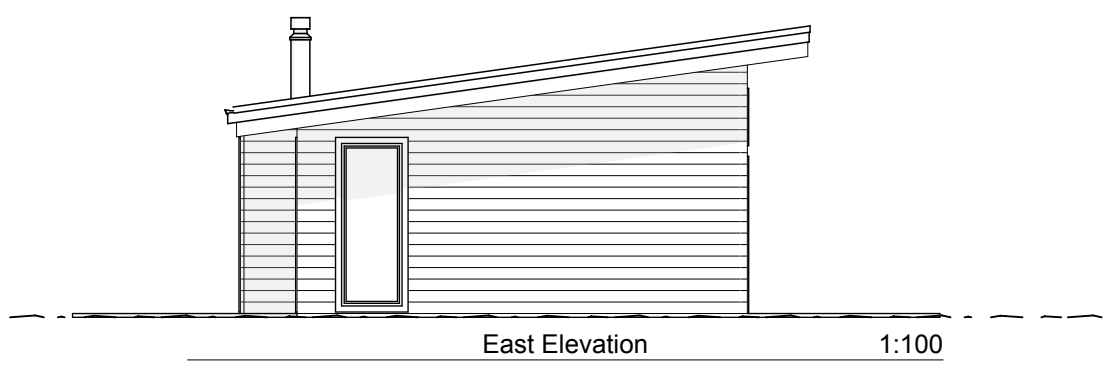
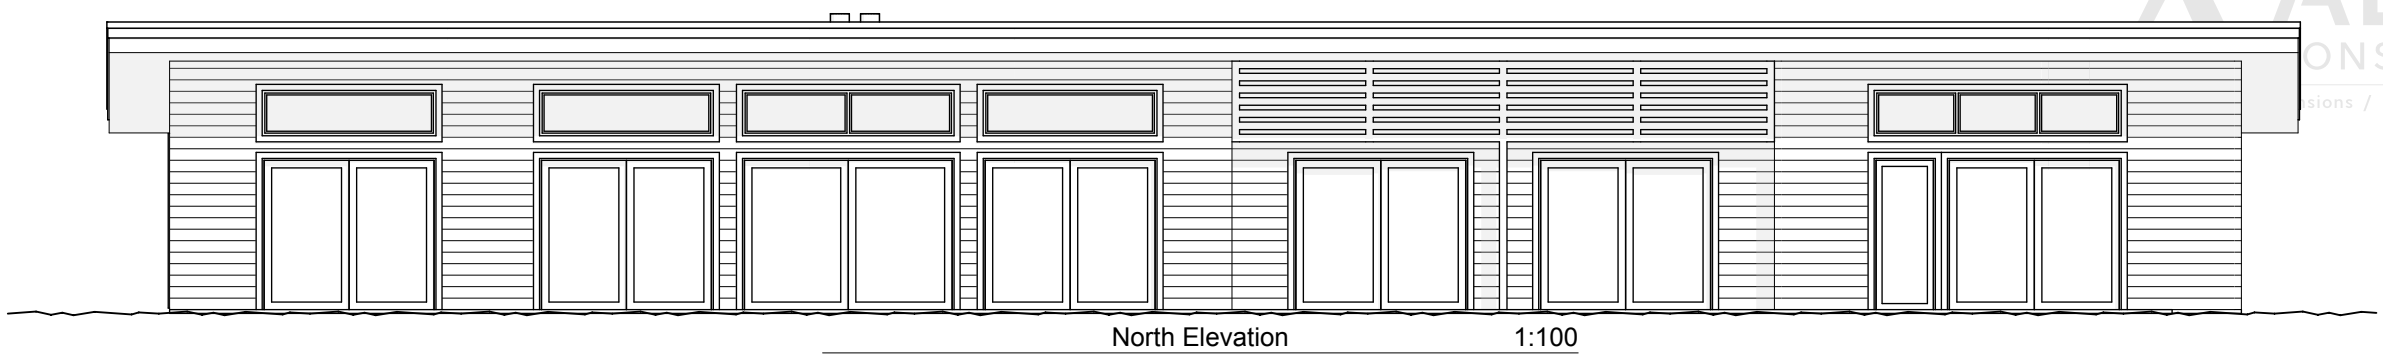
© Copyright 2019. Licensed to Adam Construction.

**Roof Surface Area: 285m<sup>2</sup>**  
**Roof Overhang: 400mm**





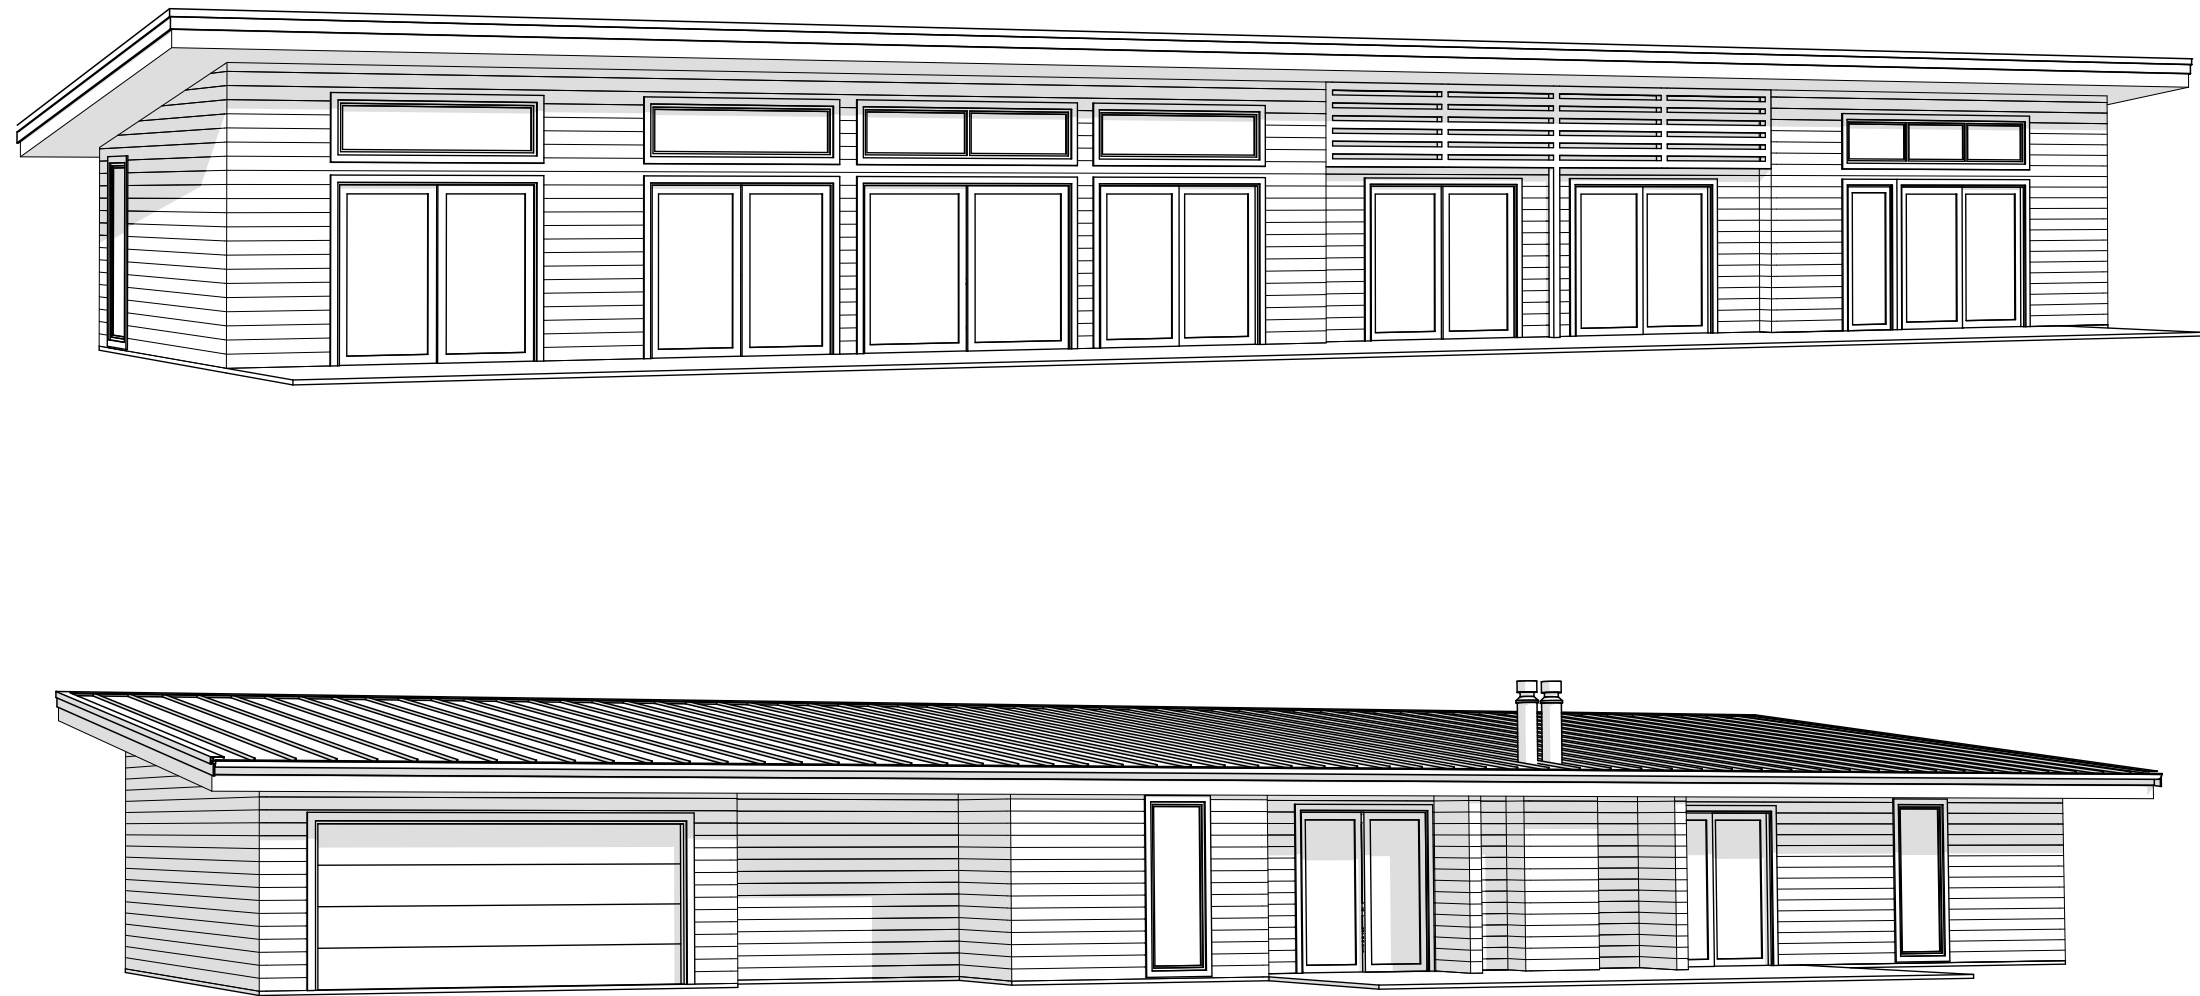
© Copyright 2019. Licensed to Adam Construction.

 Renovations / Extensions / New Builds / Landscaping	Design Name <b>Watts</b>		Designed		Drawing Title <b>Roof Plan</b>			Drawing Number <b>PA.01.2</b>	Scale <b>1:100</b>
	Company		Drawn					Hamish: 0221988235	
	Adam Construction. <b>www.adamconstruction.co.nz</b>		Rev.	00	No:	Date	Description		Initials
	Creation Date								





© Copyright 2019. Licensed to Adam Construction.

<div><div><div>ADAM</div><div>CONSTRUCTION</div><div>Renovations / Extensions / New Builds / Landscaping</div></div></div>	Design Name <b>Watts</b>		Designed		Drawing Title <b>E-01 Elevation</b>			Drawing Number <b>PA.02.1</b>		Scale <b>1:100</b>		
	Drawn											
	Rev.		00	No:	Date	Description	Initials	Hamish: 0221988235				
	Creation Date											



© Copyright 2019. Licensed to Adam Construction.

<div>  <div> <div>ADAM</div> <div>CONSTRUCTION</div> </div> <div> Renovations / Extensions / New Builds / Landscaping </div> </div>	<div> <div>Design Name</div> <div>Watts</div> </div> <div> <div>Company</div> <div>Adam Construction.</div> <div>www.adamconstruction.co.nz</div> </div>		Designed		Drawing Title			Drawing Number	Scale
			Drawn		3D Perspectives			PA.03.1	N/A
			Rev.	00	No:	Date	Description	Initials	Hamish: 0221988235
			Creation Date						